
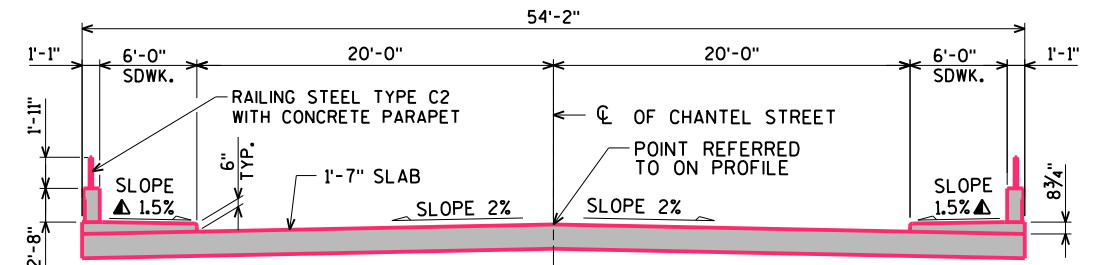



STRUCTURE ALTERNATIVE 1

SINGLE-SPAN CONCRETE FLAT SLAB BRIDGE
ON SILL-TYPE (A) ABUTMENTS WITH STRAIGHT BACK WINGS


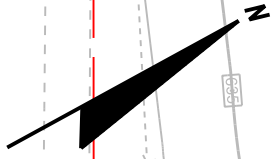


CROSS SECTION THRU BRIDGE

± 0.5% CONSTRUCTION TOLERANCE IN SIDEWALK CROSS SLOPE. THE SIDEWALK CROSS SLOPE SHALL NOT EXCEED 2% WITHOUT PRIOR APPROVAL FROM THE ENGINEER.

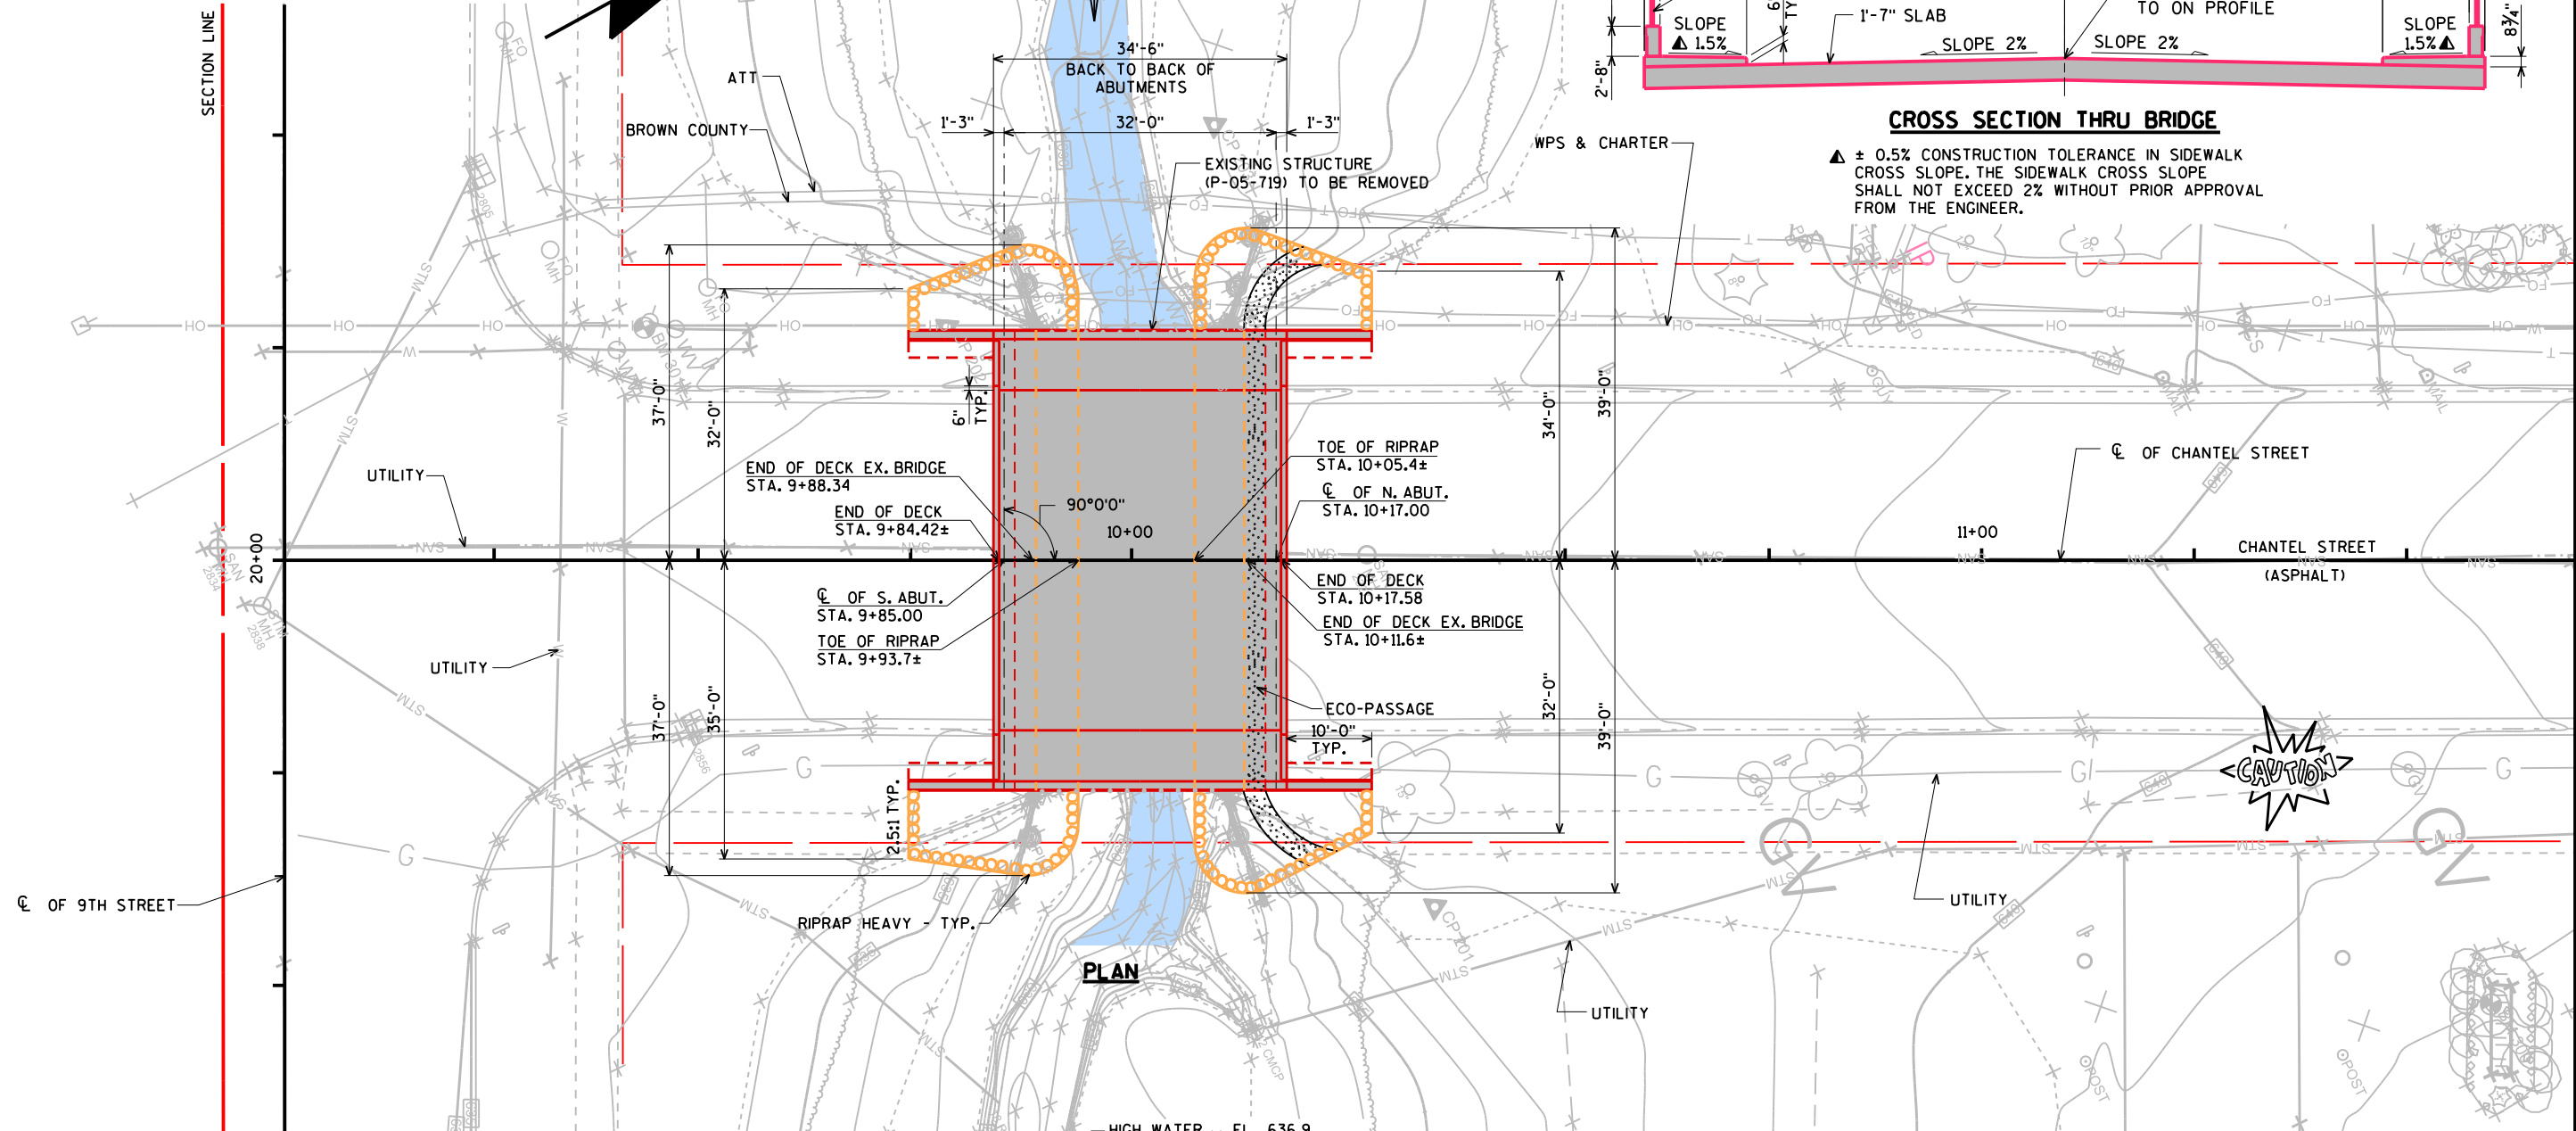

PLAN

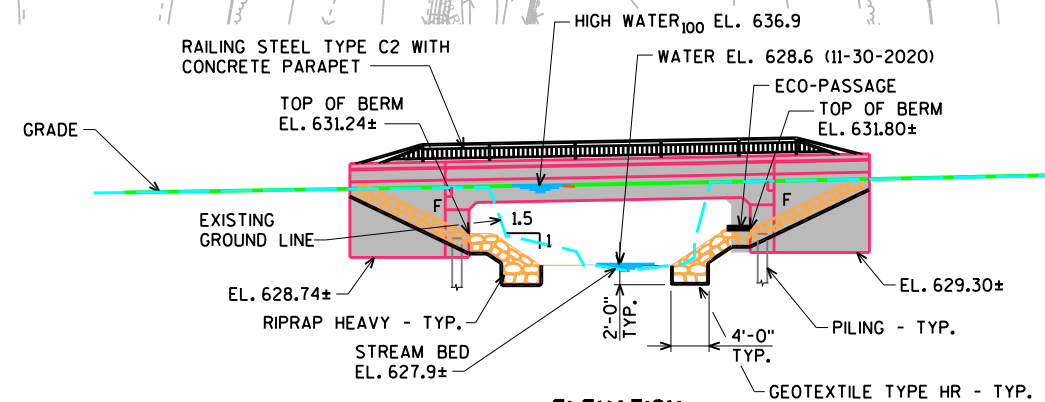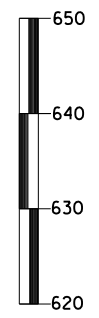

ELEVATION

8

8