
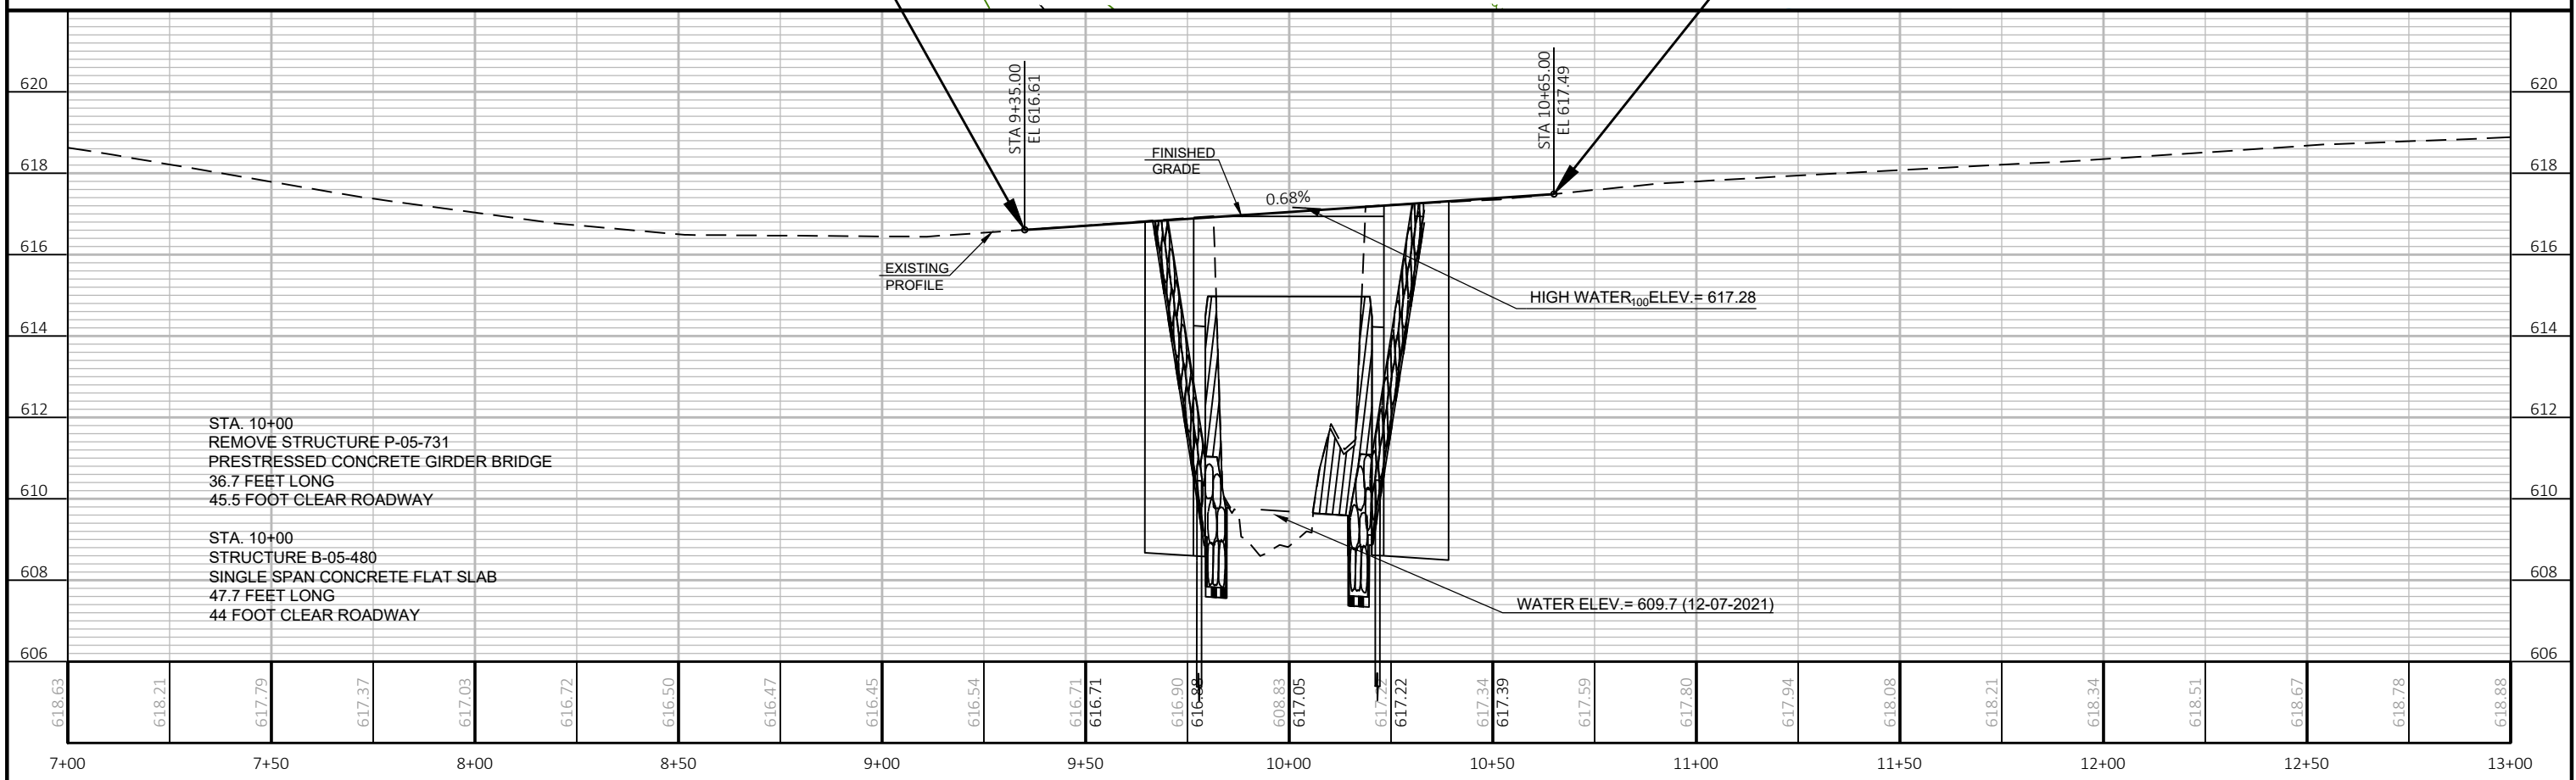


LEGEND

XXXX SAW CUTS
IGU PROPERTIES LLC

| BENCH MARKS | | | |
|-------------|---------|---------------------------------------|--------|
| NO. | STATION | DESCRIPTION | ELEV. |
| 1001 | 7+00 | CHISLED BOX ON LIGHT POLE-63' RT | 622.38 |
| 1000 | 13+55 | BOLT HYD. SW TAYLOR/LARSEN INT-56' RT | 620.89 |

BEAVER DAM CREEK GREENWAY

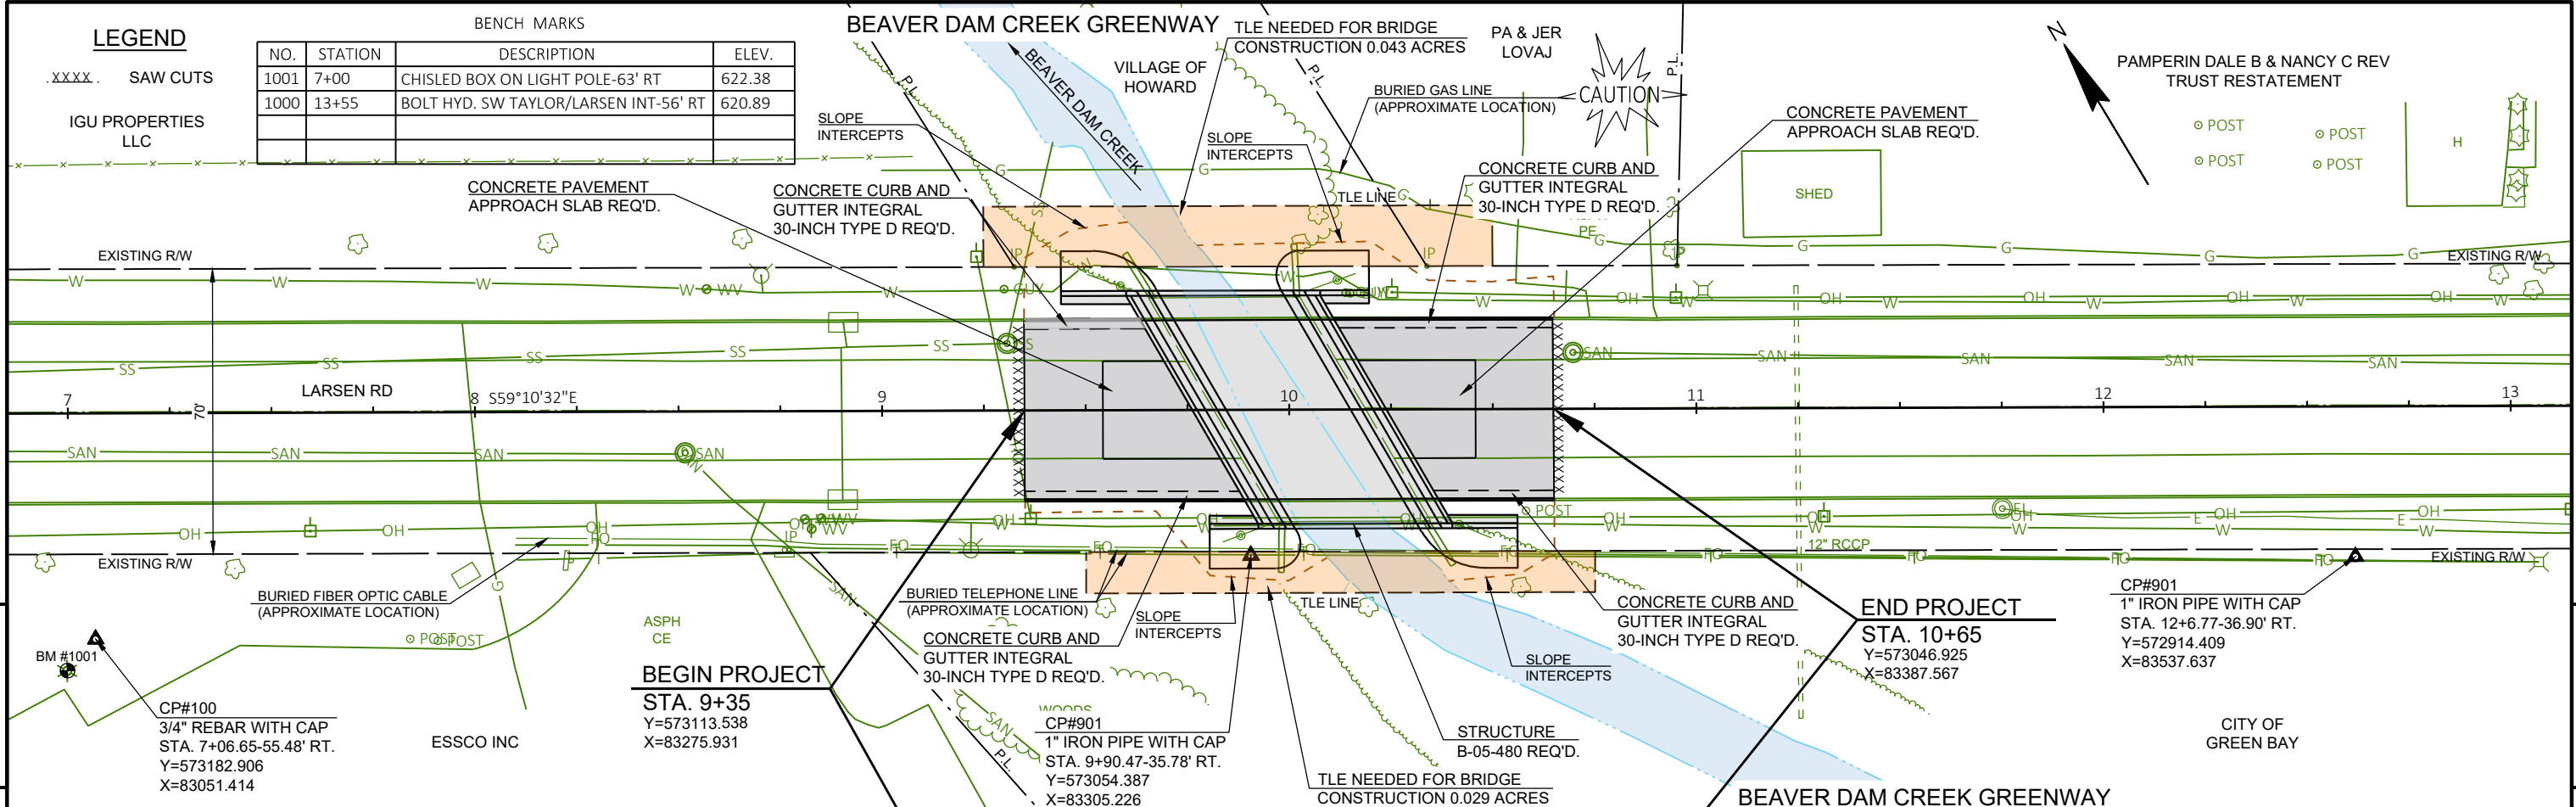

STA. 10+00
REMOVE STRUCTURE P-05-731
PRESTRESSED CONCRETE GIRDER BRIDGE
36.7 FEET LONG
45.5 FOOT CLEAR ROADWAY

STA. 10+00
STRUCTURE B-05-480
SINGLE SPAN CONCRETE FLAT SLAB
47.7 FEET LONG
44 FOOT CLEAR ROADWAY

| | | | | | |
|------------------------|------------------|---------------|------------------------------------|-------|----------|
| PROJECT NO: 4987-12-71 | HWY: LARSEN ROAD | COUNTY: BROWN | PLAN AND PROFILE: PLAN AND PROFILE | SHEET | E |
|------------------------|------------------|---------------|------------------------------------|-------|----------|