


MASON STREET/143 RAMPS

DOT PROJECT: 1227-07-71

PROJECT START: JUNE 7, 2012

PROJECT COMPLETION: AUGUST 6, 2012

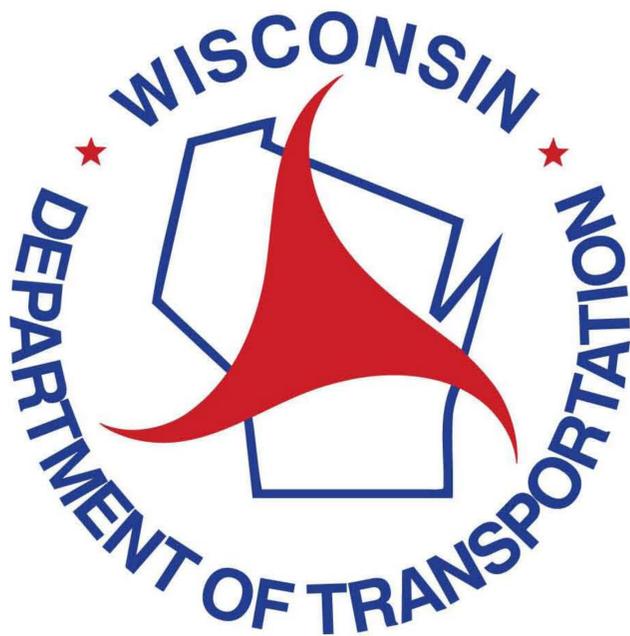

PROJECT ENGINEER

KEN BAIERL

WISDOT PROJECT DEVELOPMENT
NE REGION

PROJECT MANAGER

ROBERT K. WOLTER

VINTON CONSTRUCTION COMPANY
P.O. BOX 1987 2705 NORTH RAPIDS RD.
MANITOWOC, WI 54221

**NORTH WEST
OFF RAMP**

**NW OFF RAMP NIGHT CLOSURE
6:00 PM - 6:00 AM**

**NORTH EAST
ON RAMP**

**NE ON RAMP NIGHT CLOSURE
8:00 PM - 7:00 AM**

MASON STREET

**MASON LANE CLOSURE TIME.
9:00 PM - 6:00 AM**

**SOUTHWEST
ON RAMP**

**SW ON RAMP NIGHT CLOSURE
8:00 PM - 6:00 AM**

**SOUTH EAST
OFF RAMP**

**SE OFF RAMP NIGHT CLOSURE
8:00 PM - 7:00 AM**



LEGEND

[Symbol]	REMOVE PAVEMENT
[Symbol]	BASE PATCHING
[Symbol]	CONCRETE SHEES
[Symbol]	CONCRETE PAVEMENT REPAIR
[Symbol]	CONCRETE PAVEMENT REPAIR SHEES
[Symbol]	CONCRETE PAVEMENT REPLACEMENT
[Symbol]	REMOVE AND REPLACE CONC. CURB AND GUTTER
[Symbol]	REMOVE CONC. CURB AND GUTTER

CONCRETE REPAIR & NEW 6'X20' LOOP DETECTOR LEGEND

[Symbol]	REMOVE PAVEMENT
[Symbol]	BASE PATCHING
[Symbol]	CONCRETE SHEES
[Symbol]	CONCRETE PAVEMENT REPAIR
[Symbol]	CONCRETE PAVEMENT REPAIR SHEES
[Symbol]	CONCRETE PAVEMENT REPLACEMENT
[Symbol]	REMOVE AND REPLACE CONC. CURB AND GUTTER
[Symbol]	REMOVE CONC. CURB AND GUTTER

PROJECT NO: 1221-01-11 SHEET 12 E
FILE NAME: I:\CURRENT\12210108\1221-01-11\WSDOT\CADD\12-SHEET 12

NOTE: ALL REPAIR LOCATIONS ARE APPROXIMATE AND MUST BE VERIFIED BY THE ENGINEER PRIOR TO CONSTRUCTION.

OVERHEAD LINES AND UNDERGROUND UTILITIES

**NORTH WEST
OFF RAMP**

**NW OFF RAMP NIGHT CLOSURE
6:00 PM - 6:00 AM**

**NORTH EAST
ON RAMP**

**NE ON RAMP NIGHT CLOSURE
8:00 PM - 7:00 AM**

**SOUTHWEST
ON RAMP**

**SW ON RAMP NIGHT CLOSURE
8:00 PM - 6:00 AM**

**SOUTH EAST
OFF RAMP**

**SE OFF RAMP NIGHT CLOSURE
8:00 PM - 7:00 AM**



MASON STREET

LEGEND

	REMOVE PAVEMENT
	BASE PATCHING
	CONCRETE SHEES
	CONCRETE PAVEMENT REPAIR
	CONCRETE PAVEMENT REPAIR SHEES
	CONCRETE PAVEMENT REPLACEMENT
	REMOVE AND REPLACE CONC. CURB AND GUTTER
	REMOVE CONC. CURB AND GUTTER


CONCRETE REPAIR & NEW 6'X20' LOOP DETECTOR LEGEND

	REMOVE PAVEMENT
	BASE PATCHING
	CONCRETE SHEES
	CONCRETE PAVEMENT REPAIR
	CONCRETE PAVEMENT REPAIR SHEES
	CONCRETE PAVEMENT REPLACEMENT
	REMOVE AND REPLACE CONC. CURB AND GUTTER
	REMOVE CONC. CURB AND GUTTER

PROJECT NO: 1221-01-71 SHEET 12 E
FILE NAME: I:\CURRENT\12210100\1221-01-71\WSDOT\CADD\12-SHEET 12

NOTE: ALL REPAIR LOCATIONS ARE APPROXIMATE AND MUST BE VERIFIED BY THE ENGINEER PRIOR TO CONSTRUCTION.

OVERHEAD LINES AND UNDERGROUND UTILITIES

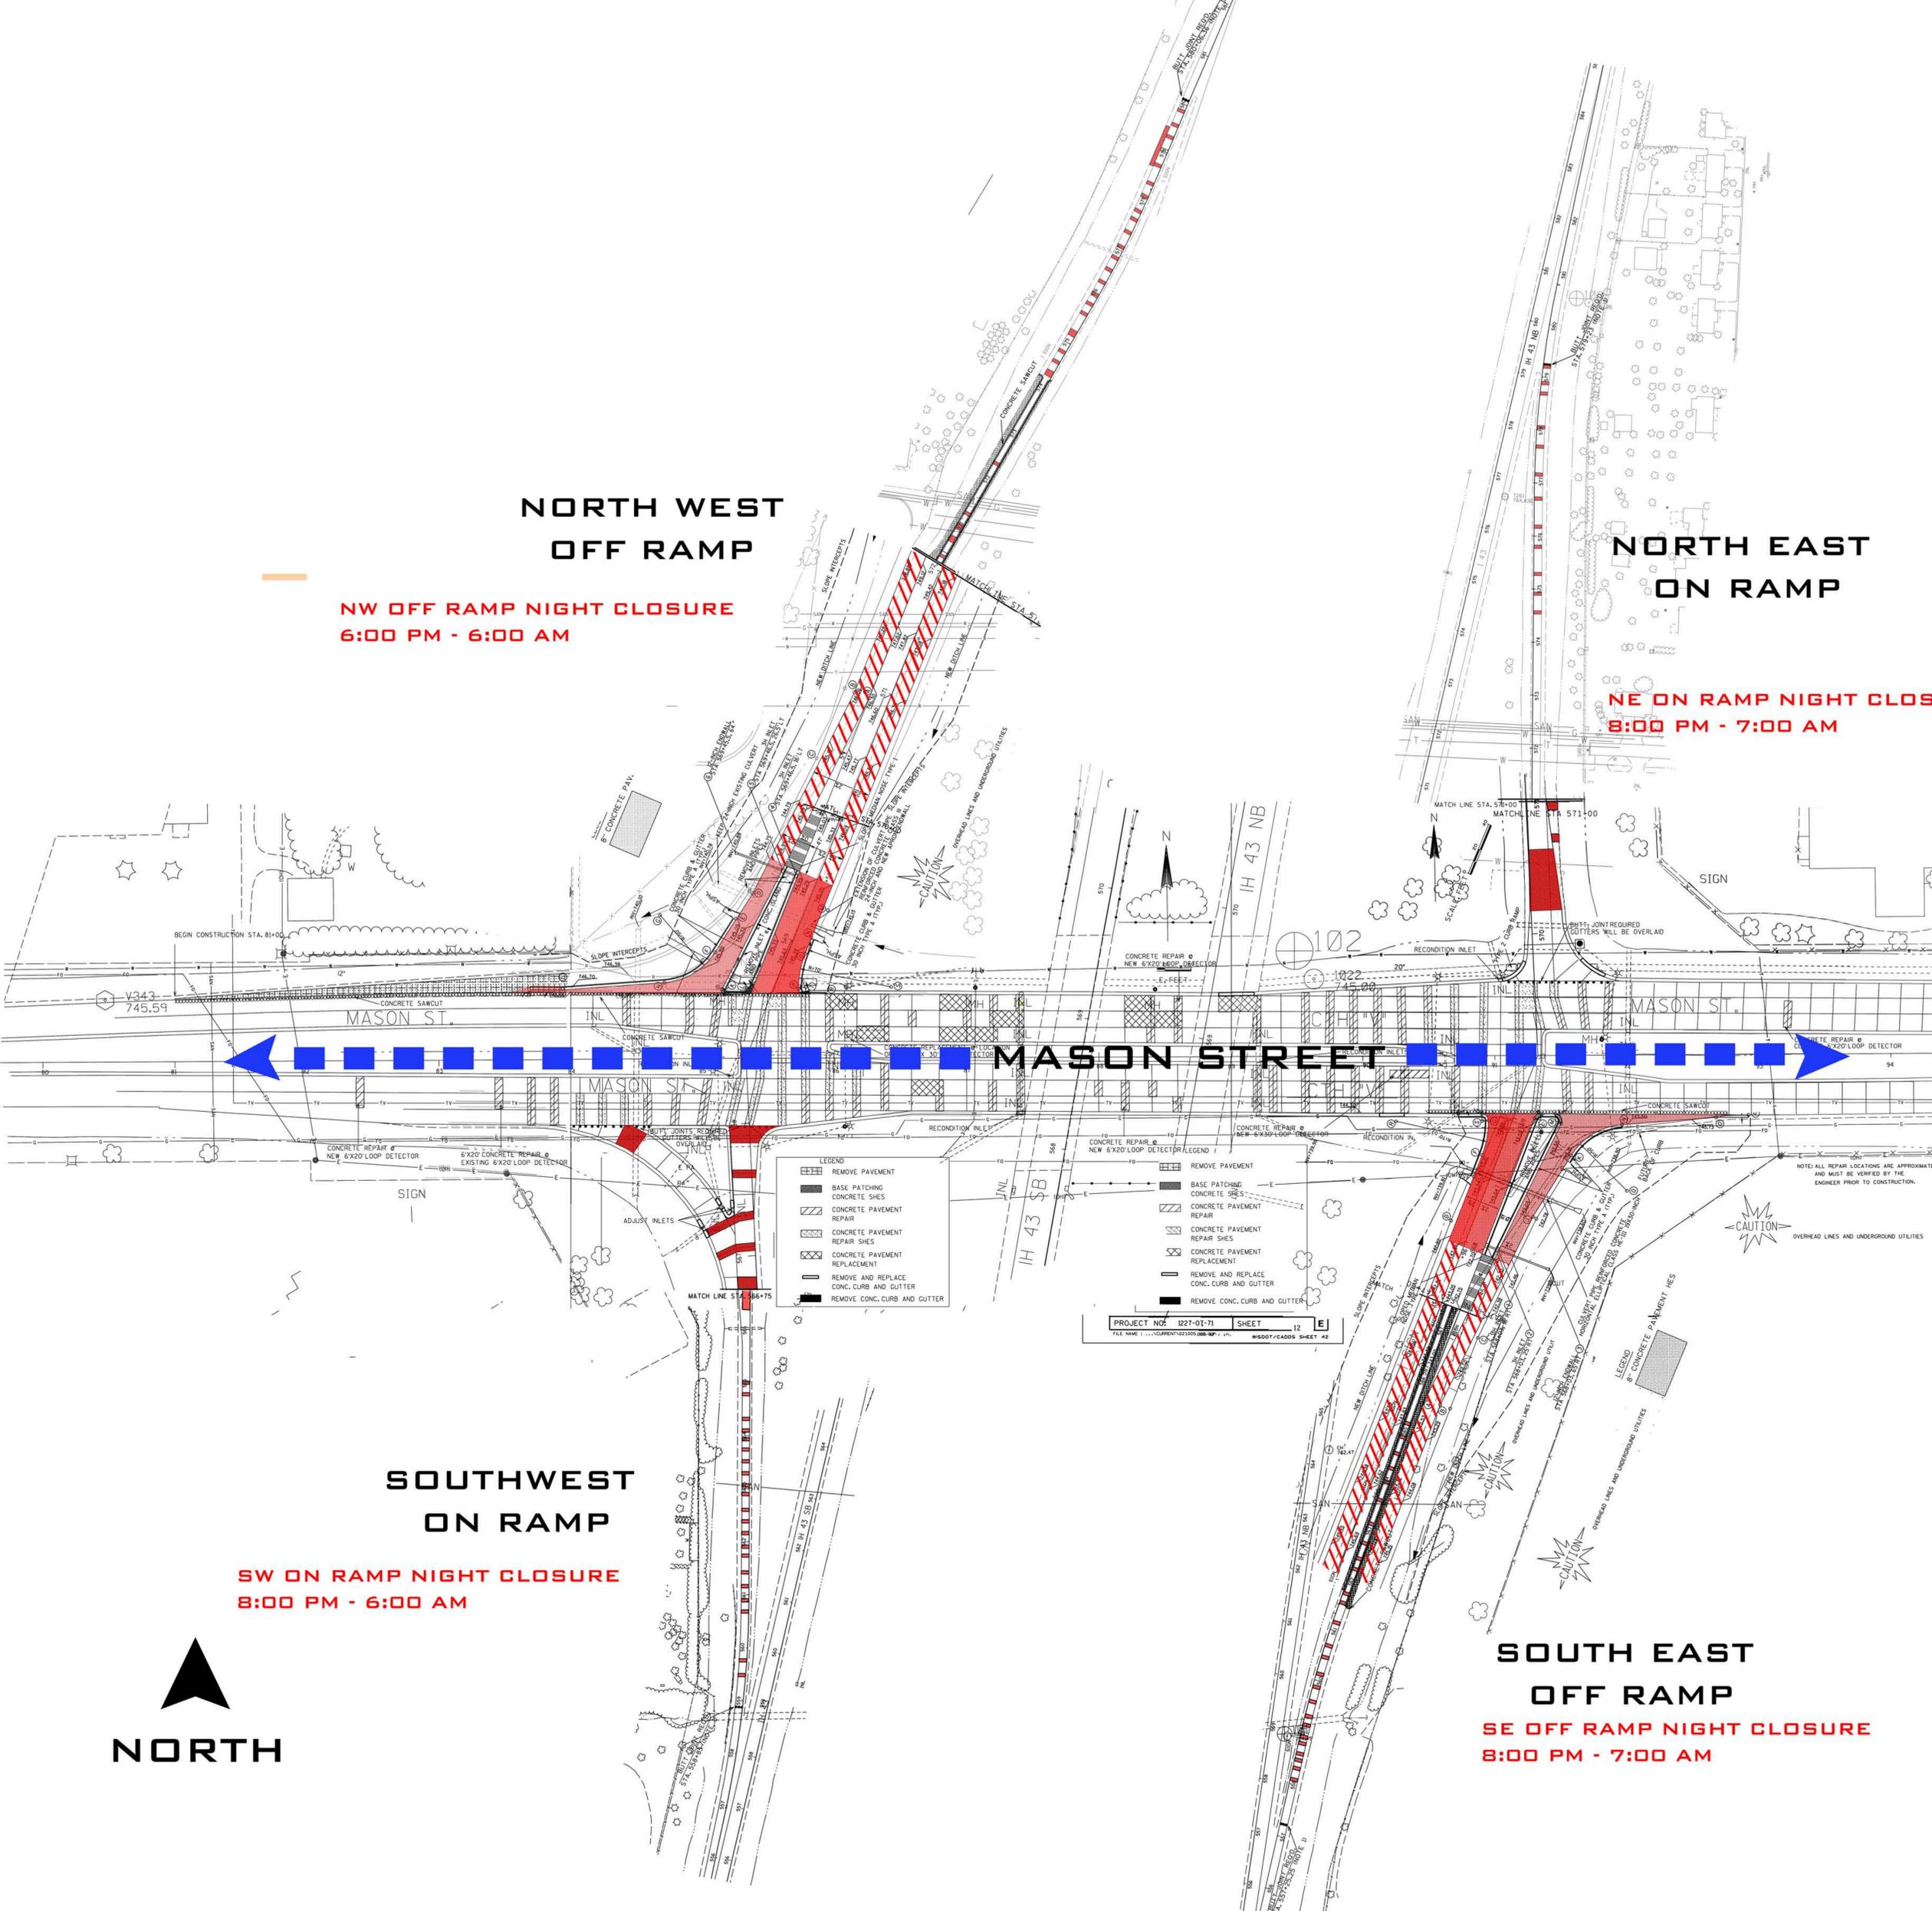

**NORTH WEST
OFF RAMP**

**NW OFF RAMP NIGHT CLOSURE
6:00 PM - 6:00 AM**

**NORTH EAST
ON RAMP**

**NE ON RAMP NIGHT CLOSURE
8:00 PM - 7:00 AM**

**SOUTHWEST
ON RAMP**

**SW ON RAMP NIGHT CLOSURE
8:00 PM - 6:00 AM**

**SOUTH EAST
OFF RAMP**

**SE OFF RAMP NIGHT CLOSURE
8:00 PM - 7:00 AM**




MASON STREET

- LEGEND**
- REMOVE PAVEMENT
 - BASE PATCHING
 - CONCRETE SHEES
 - CONCRETE PAVEMENT REPAIR
 - CONCRETE PAVEMENT REPAIR SHEES
 - CONCRETE PAVEMENT REPLACEMENT
 - REMOVE AND REPLACE CONC. CURB AND GUTTER
 - REMOVE CONC. CURB AND GUTTER

- CONCRETE REPAIR & NEW 6'X20' LOOP DETECTOR LEGEND**
- REMOVE PAVEMENT
 - BASE PATCHING
 - CONCRETE SHEES
 - CONCRETE PAVEMENT REPAIR
 - CONCRETE PAVEMENT REPAIR SHEES
 - CONCRETE PAVEMENT REPLACEMENT
 - REMOVE AND REPLACE CONC. CURB AND GUTTER
 - REMOVE CONC. CURB AND GUTTER

PROJECT NO: 1221-01-71 SHEET 12 E
FILE NAME: I:\CURRENT\12210108\SP7.LIN WISDOT/CADD/SHEET #2

NOTE: ALL REPAIR LOCATIONS ARE APPROXIMATE AND MUST BE VERIFIED BY THE ENGINEER PRIOR TO CONSTRUCTION.

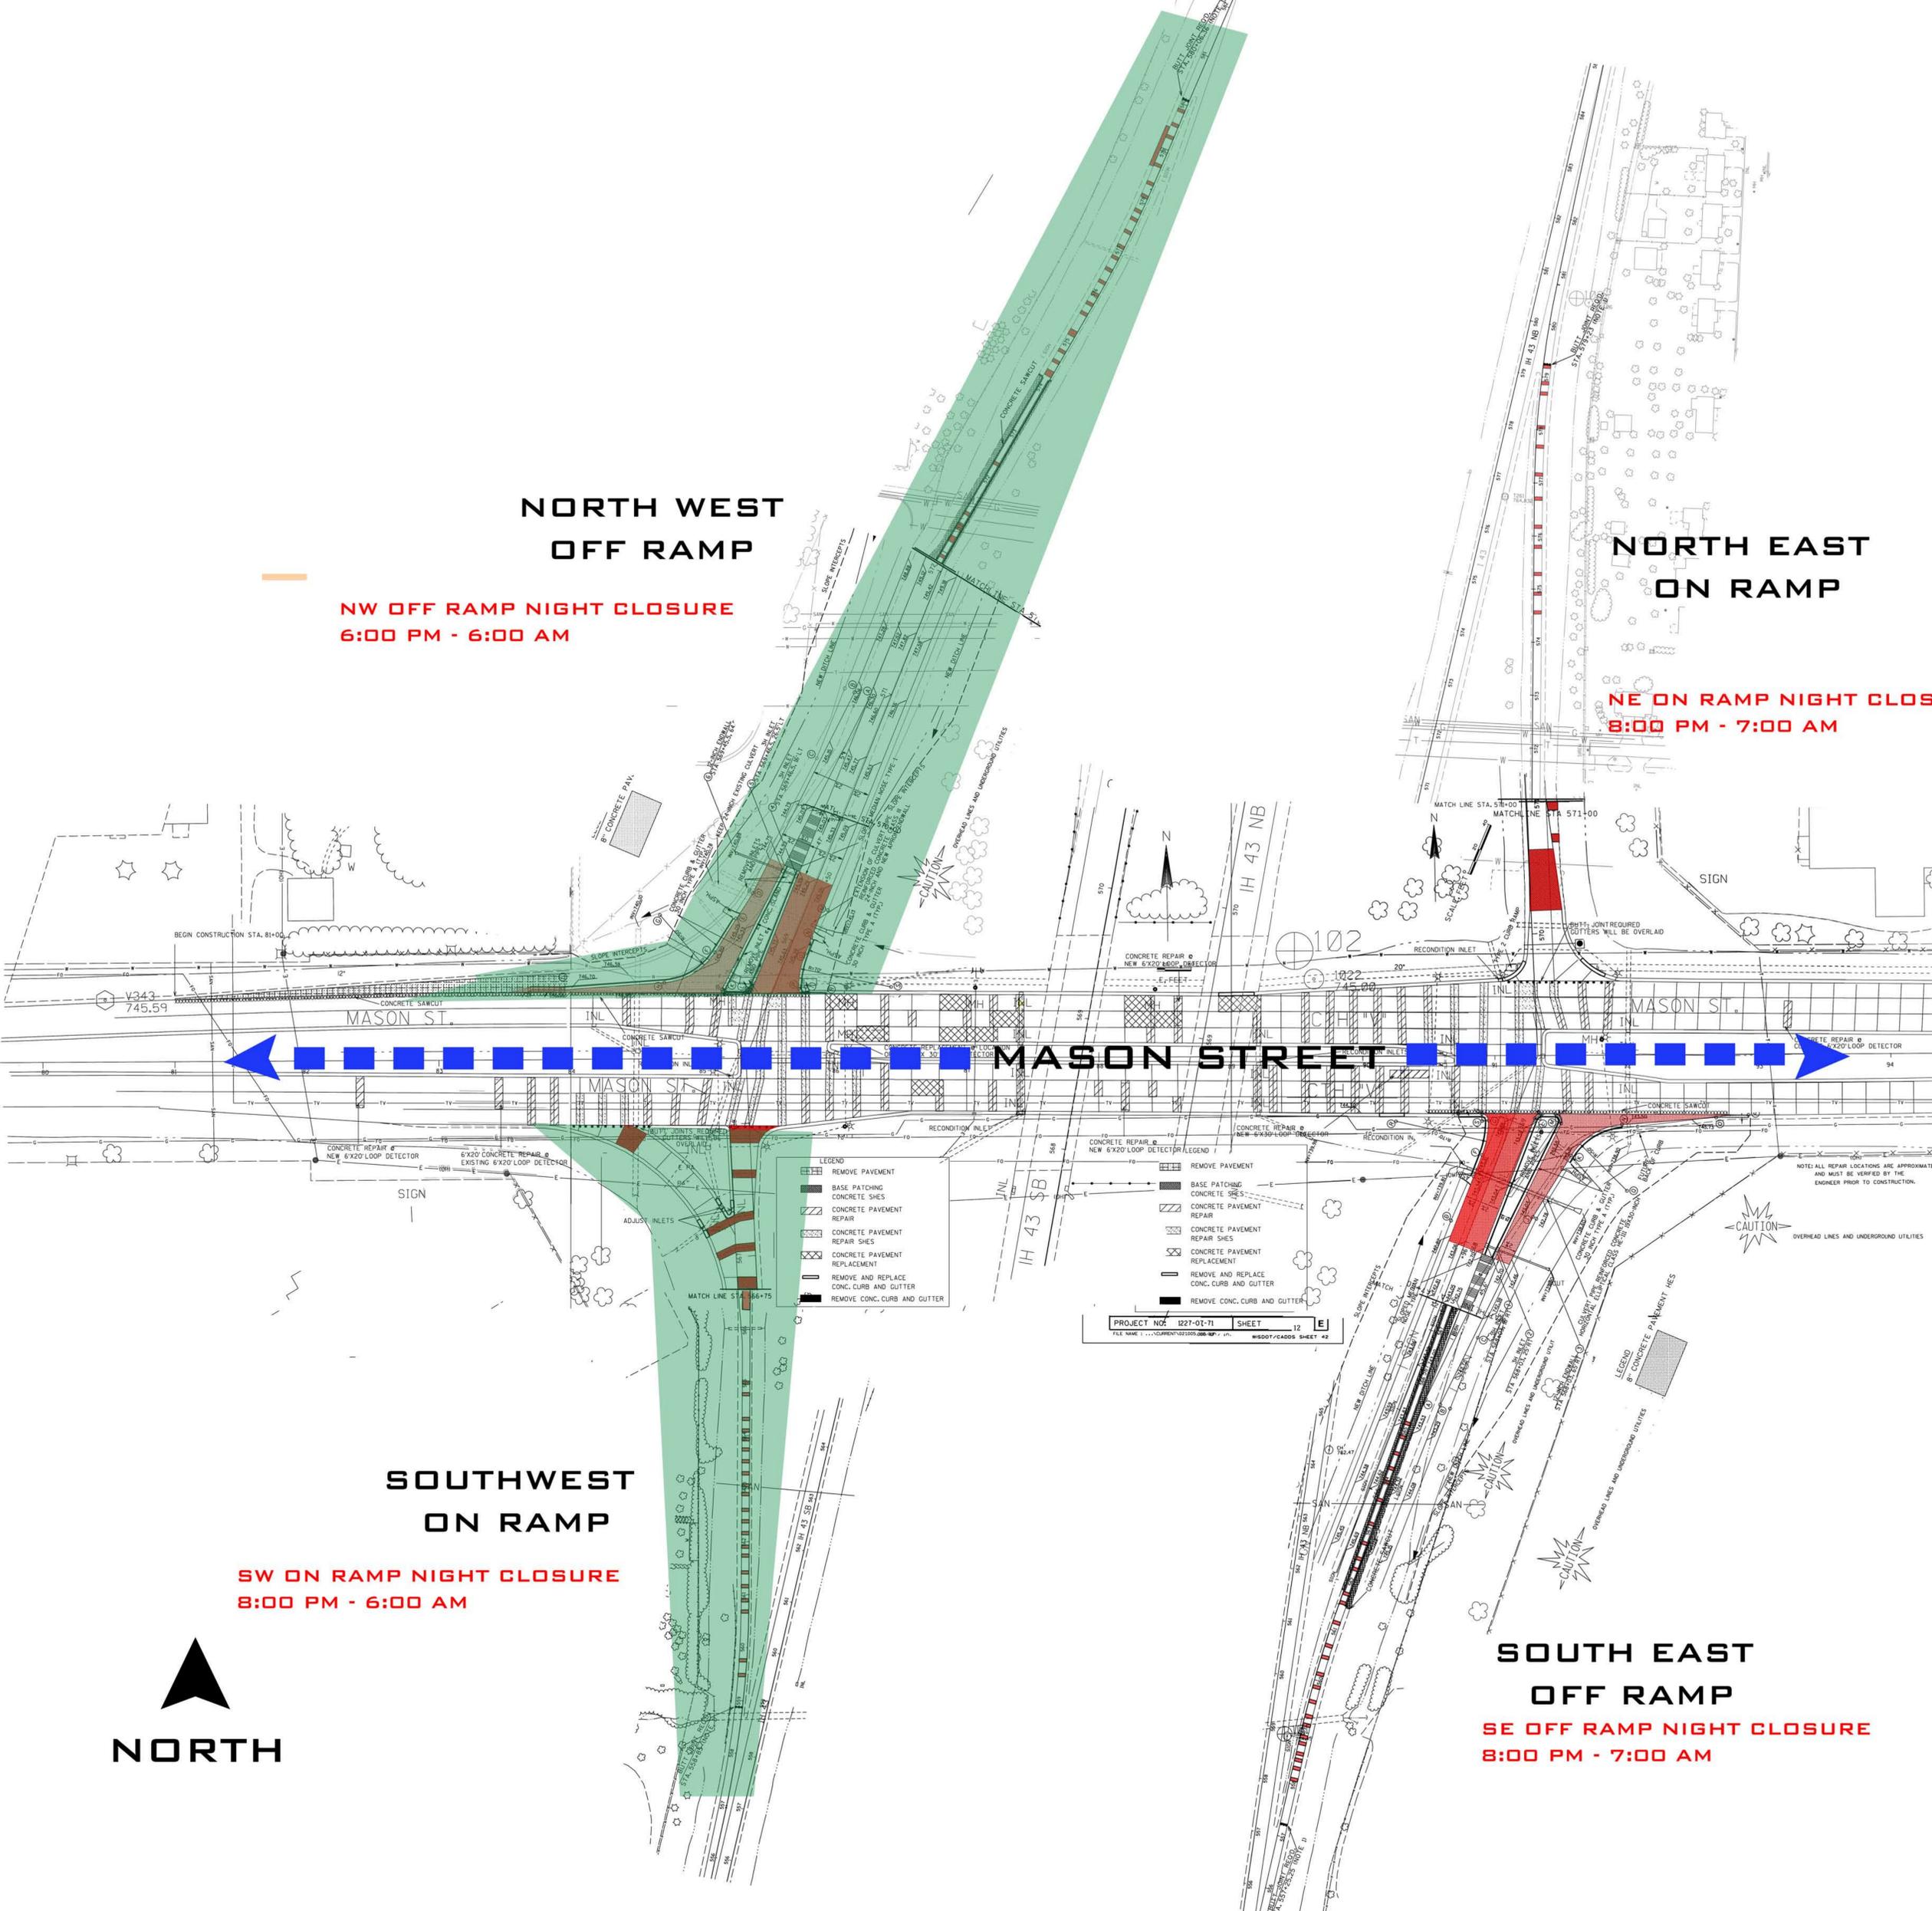

**NORTH WEST
OFF RAMP**

**NW OFF RAMP NIGHT CLOSURE
6:00 PM - 6:00 AM**

**NORTH EAST
ON RAMP**

**NE ON RAMP NIGHT CLOSURE
8:00 PM - 7:00 AM**

**SOUTHWEST
ON RAMP**

**SW ON RAMP NIGHT CLOSURE
8:00 PM - 6:00 AM**

**SOUTH EAST
OFF RAMP**

**SE OFF RAMP NIGHT CLOSURE
8:00 PM - 7:00 AM**

NORTH

MASON STREET

LEGEND

[Symbol]	REMOVE PAVEMENT
[Symbol]	BASE PATCHING
[Symbol]	CONCRETE SHEES
[Symbol]	CONCRETE PAVEMENT REPAIR
[Symbol]	CONCRETE PAVEMENT REPAIR SHEES
[Symbol]	CONCRETE PAVEMENT REPLACEMENT
[Symbol]	REMOVE AND REPLACE CONC. CURB AND GUTTER
[Symbol]	REMOVE CONC. CURB AND GUTTER


CONCRETE REPAIR & NEW 6'X20' LOOP DETECTOR LEGEND

[Symbol]	REMOVE PAVEMENT
[Symbol]	BASE PATCHING
[Symbol]	CONCRETE SHEES
[Symbol]	CONCRETE PAVEMENT REPAIR
[Symbol]	CONCRETE PAVEMENT REPAIR SHEES
[Symbol]	CONCRETE PAVEMENT REPLACEMENT
[Symbol]	REMOVE AND REPLACE CONC. CURB AND GUTTER
[Symbol]	REMOVE CONC. CURB AND GUTTER

PROJECT NO: 1221-01-71 SHEET 12 E
FILE NAME: I:\CURRENT\1221-01-71\1221-01-71-12.E
WSDOT/CADD SHEET #2

NOTE: ALL REPAIR LOCATIONS ARE APPROXIMATE AND MUST BE VERIFIED BY THE ENGINEER PRIOR TO CONSTRUCTION.

OVERHEAD LINES AND UNDERGROUND UTILITIES

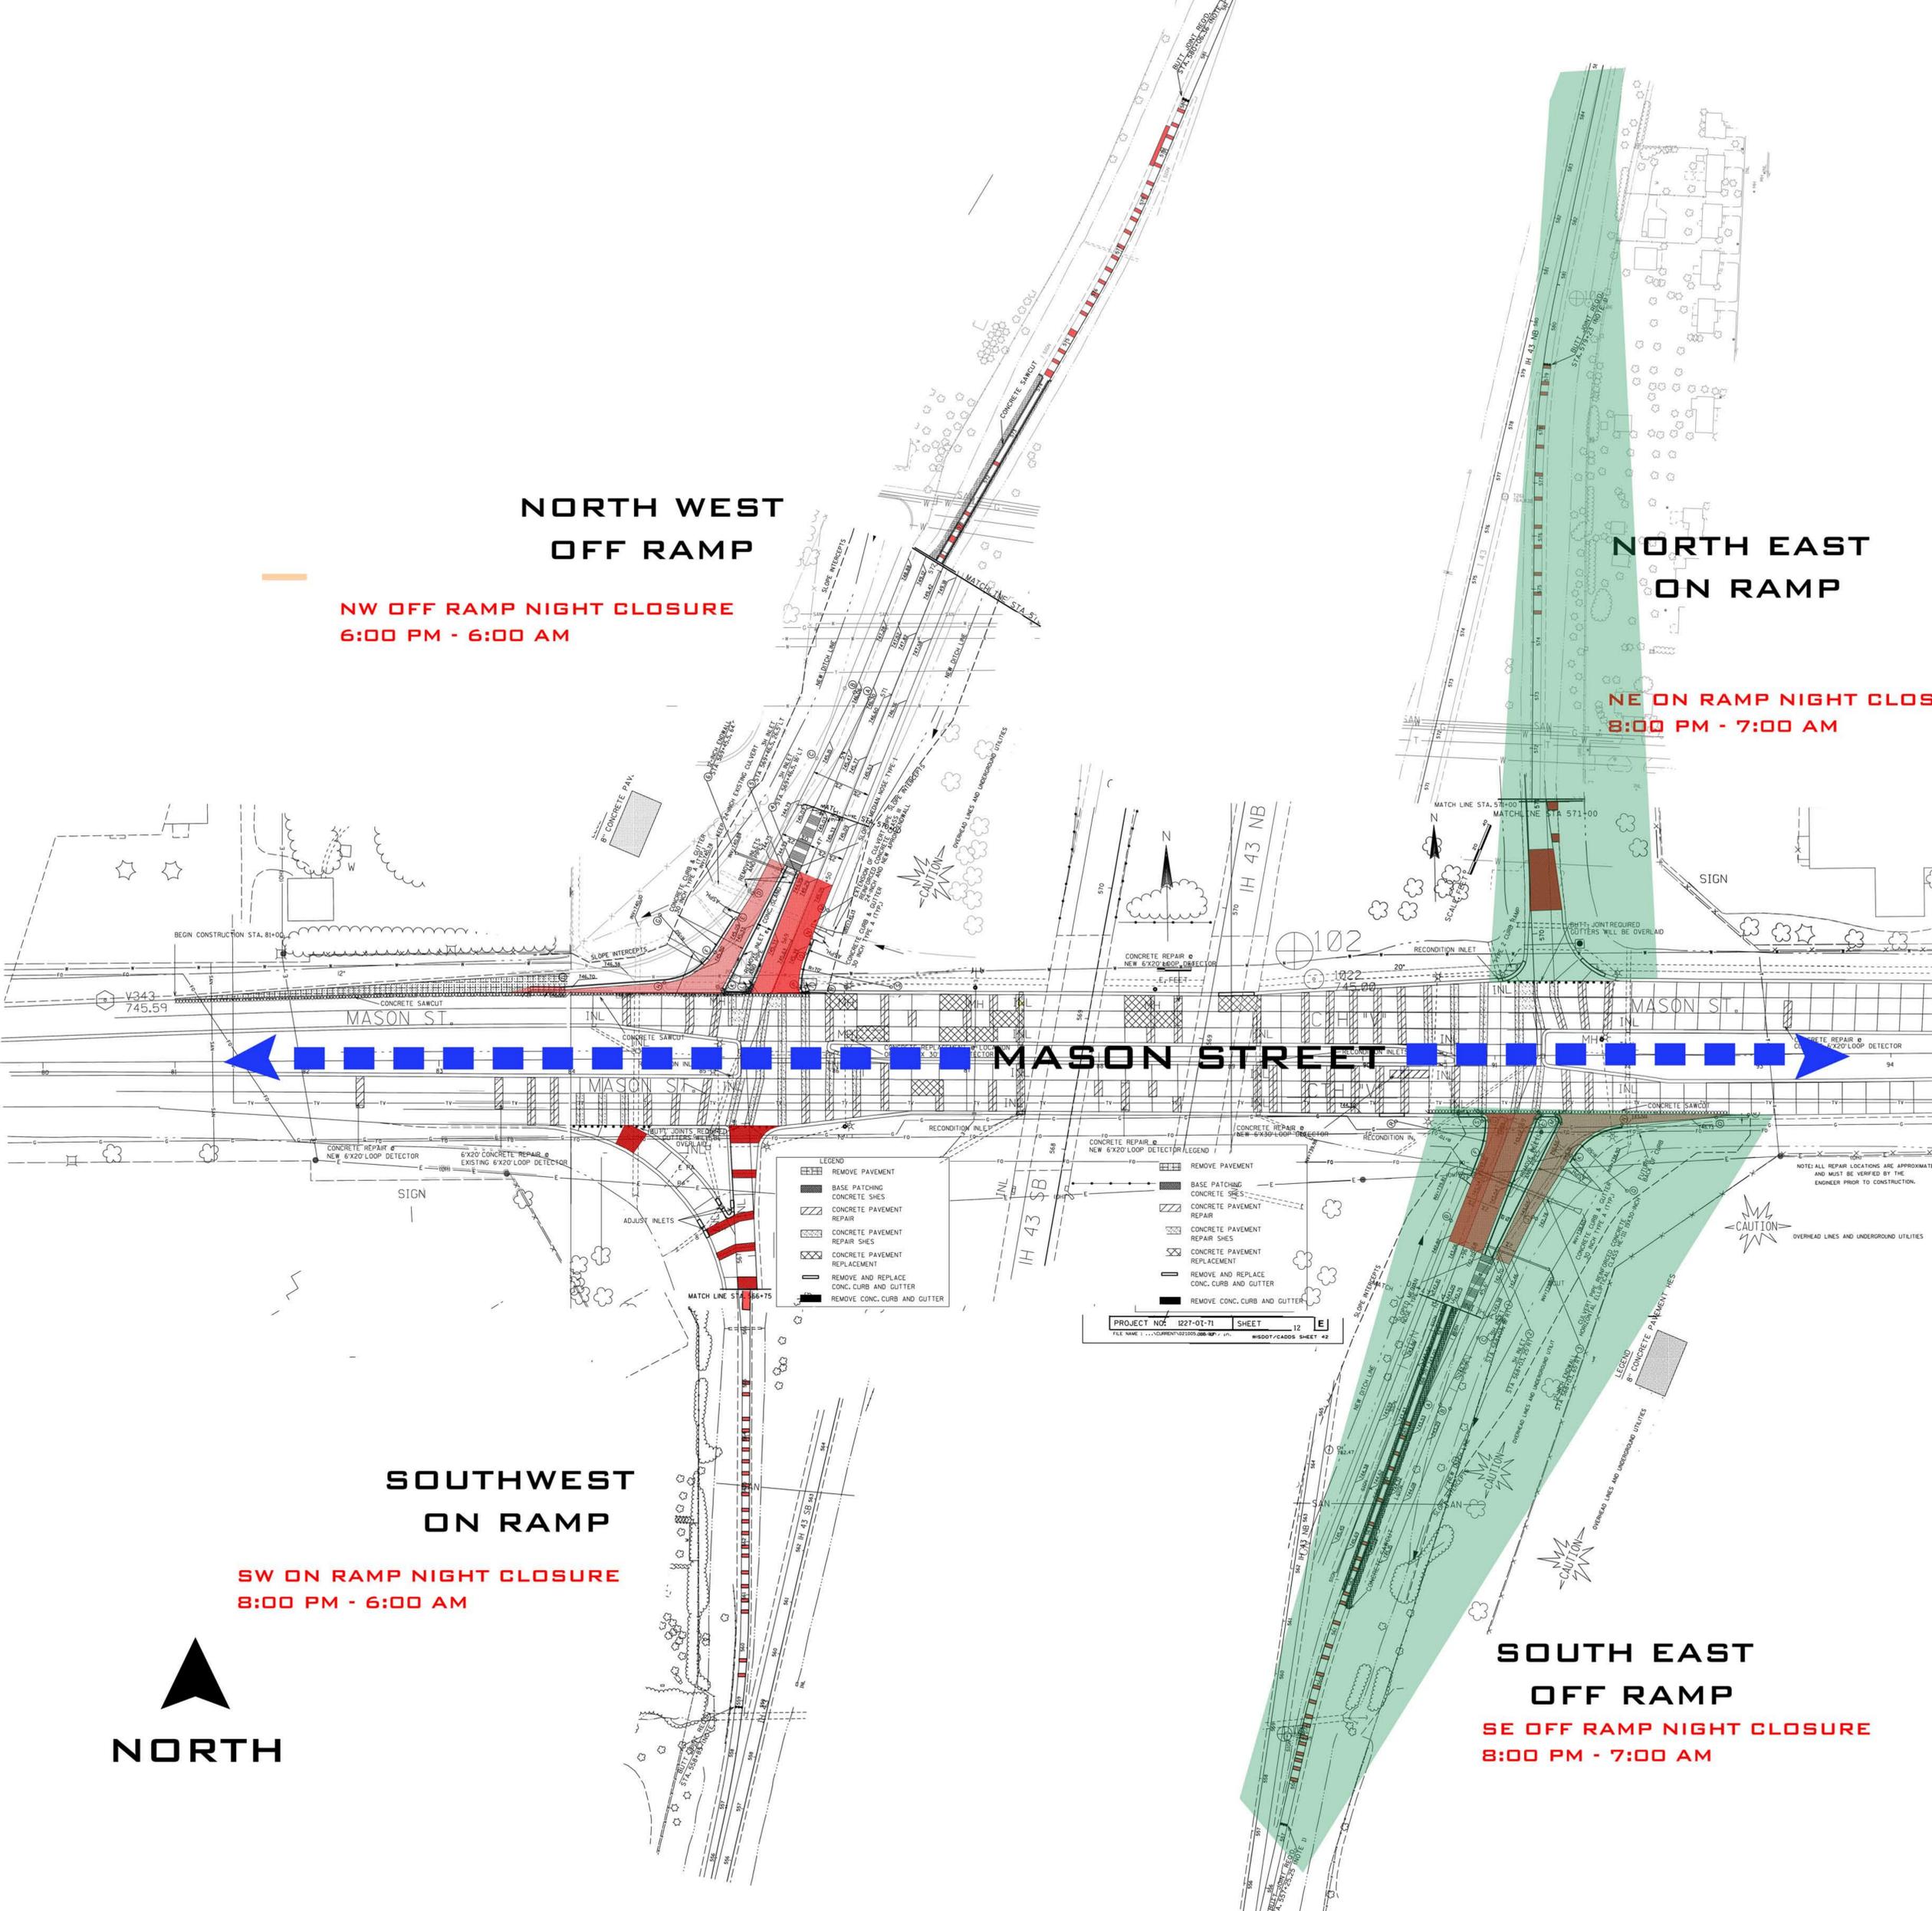

PHASE 1

NORTH WEST OFF RAMP

NW OFF RAMP NIGHT CLOSURE
6:00 PM - 6:00 AM

NORTH EAST ON RAMP


NE ON RAMP NIGHT CLOSURE
8:00 PM - 7:00 AM

SOUTHWEST ON RAMP

SW ON RAMP NIGHT CLOSURE
8:00 PM - 6:00 AM

SOUTH EAST OFF RAMP

SE OFF RAMP NIGHT CLOSURE
8:00 PM - 7:00 AM

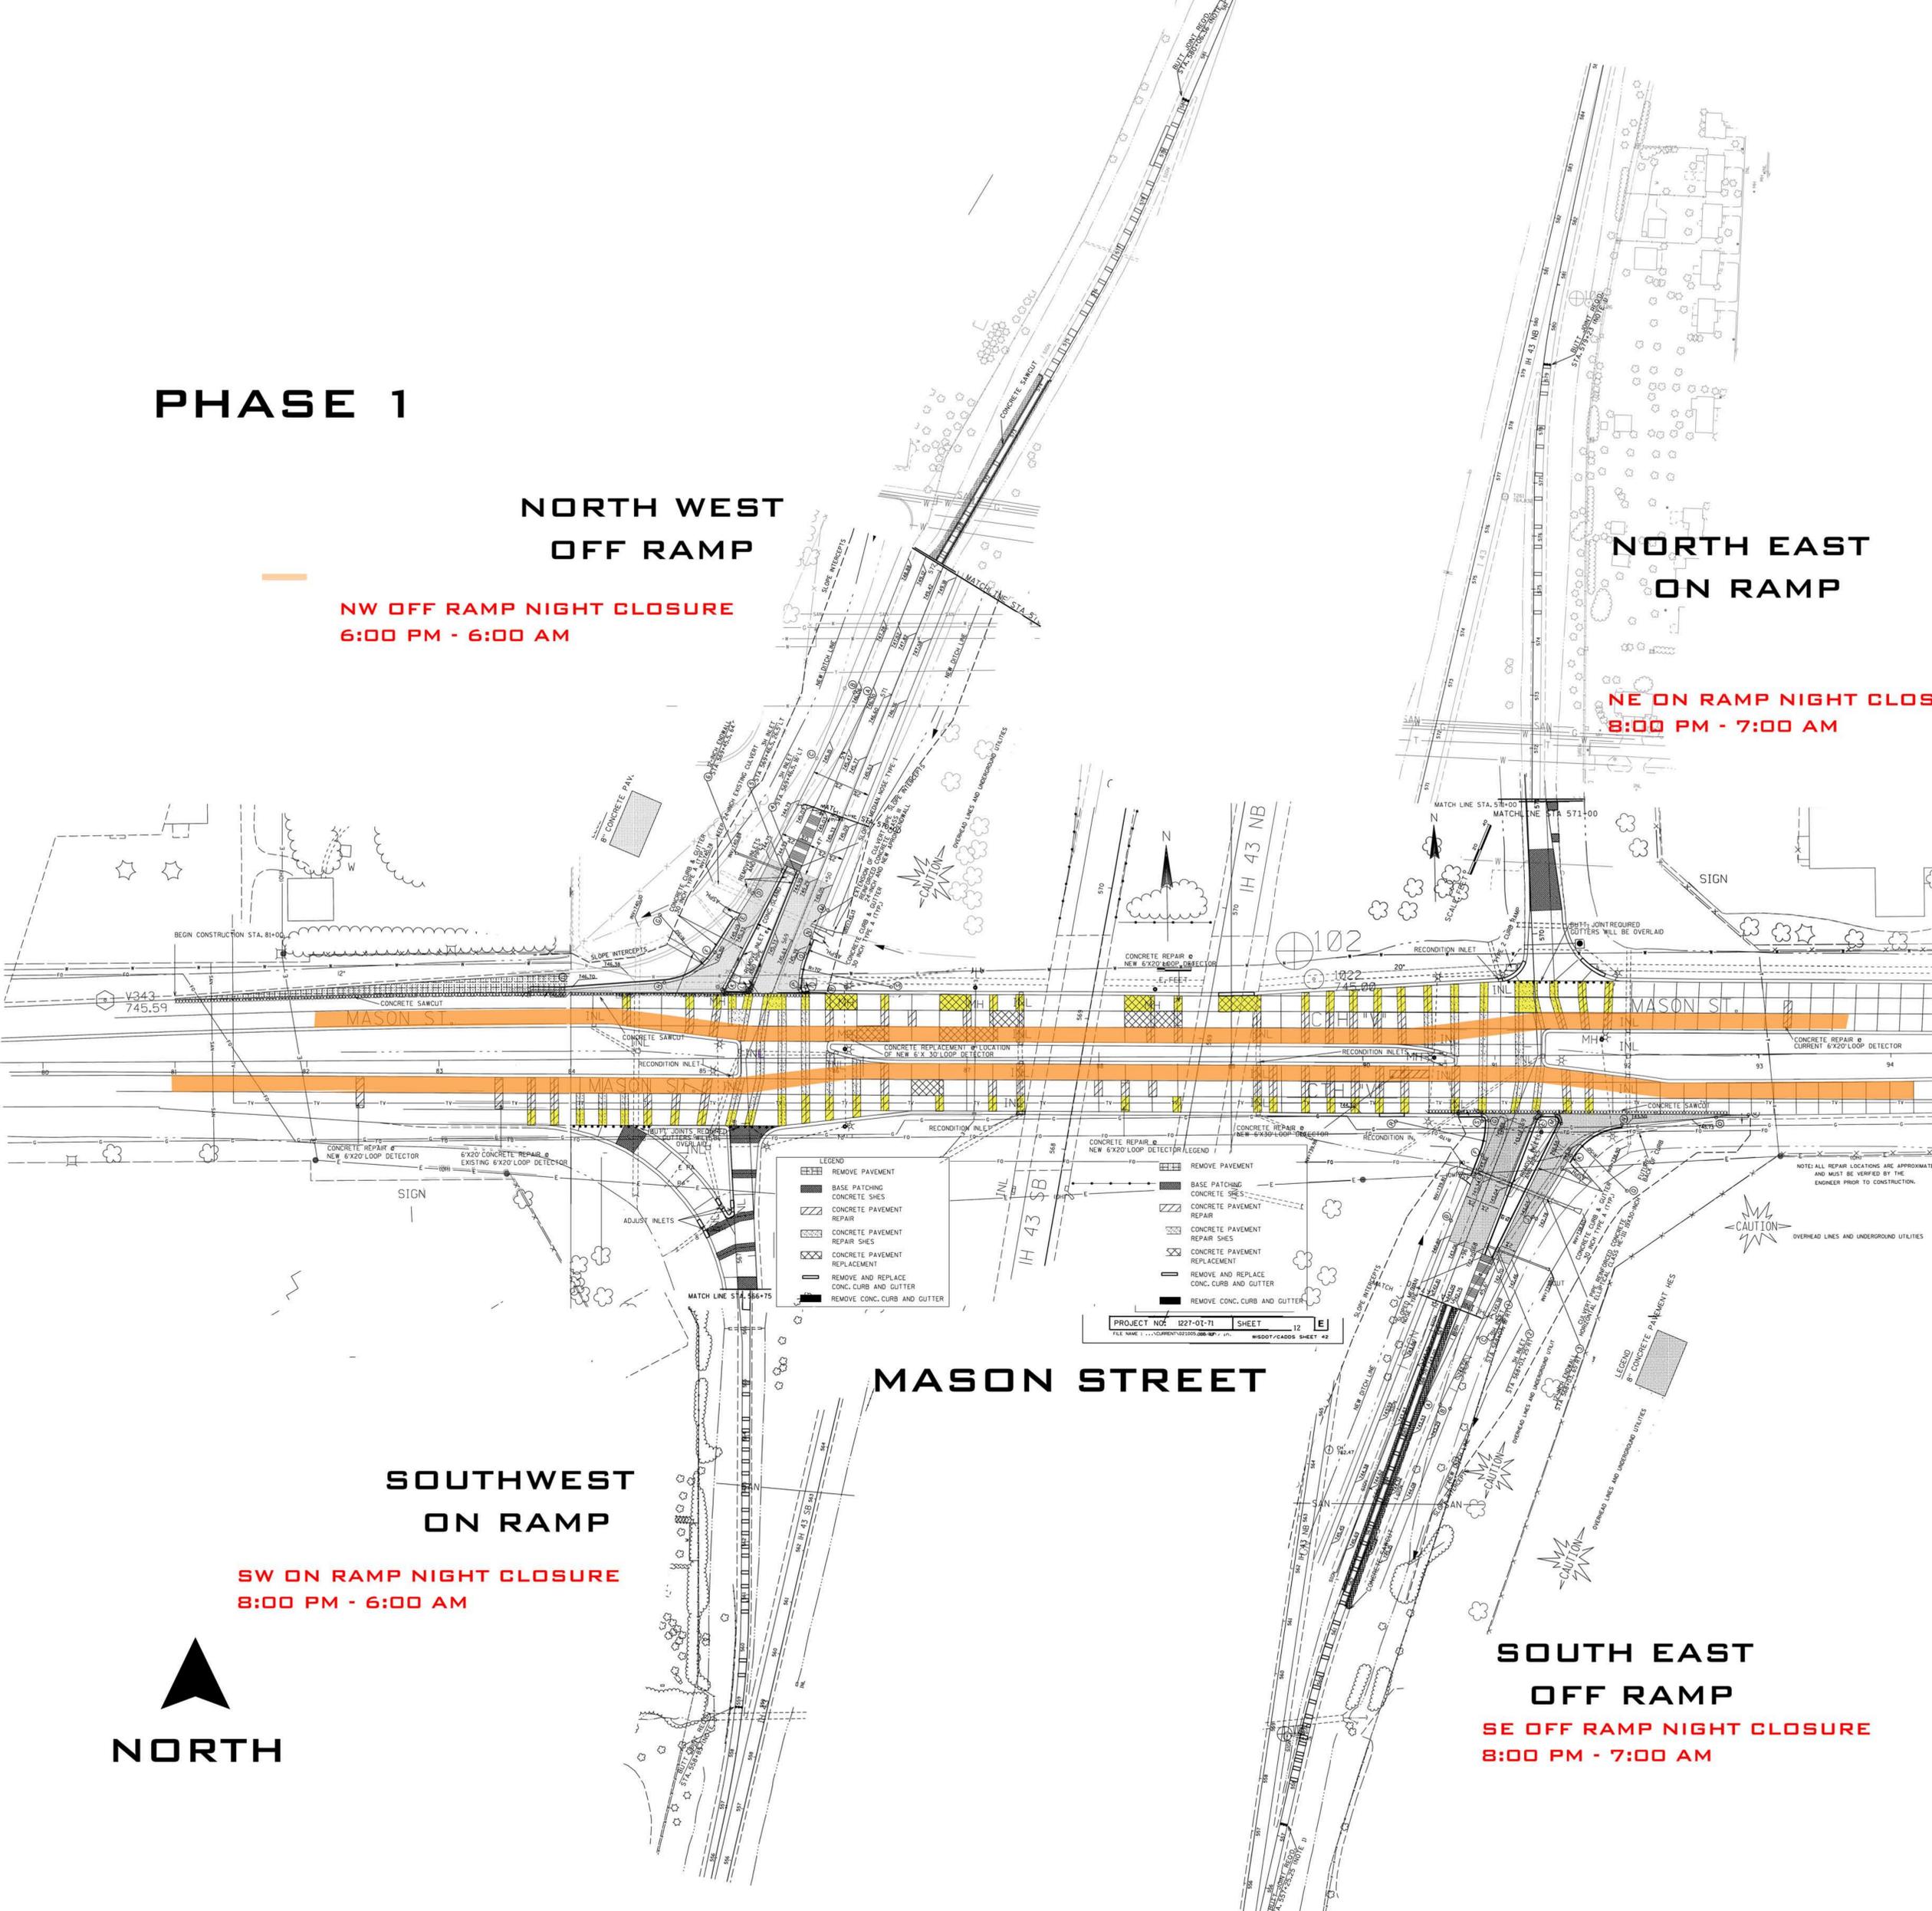

MASON STREET

PHASE 2

NORTH WEST OFF RAMP

NW OFF RAMP NIGHT CLOSURE
6:00 PM - 6:00 AM

NORTH EAST ON RAMP


NE ON RAMP NIGHT CLOSURE
8:00 PM - 7:00 AM

SOUTHWEST ON RAMP

SW ON RAMP NIGHT CLOSURE
8:00 PM - 6:00 AM

SOUTH EAST OFF RAMP

SE OFF RAMP NIGHT CLOSURE
8:00 PM - 7:00 AM

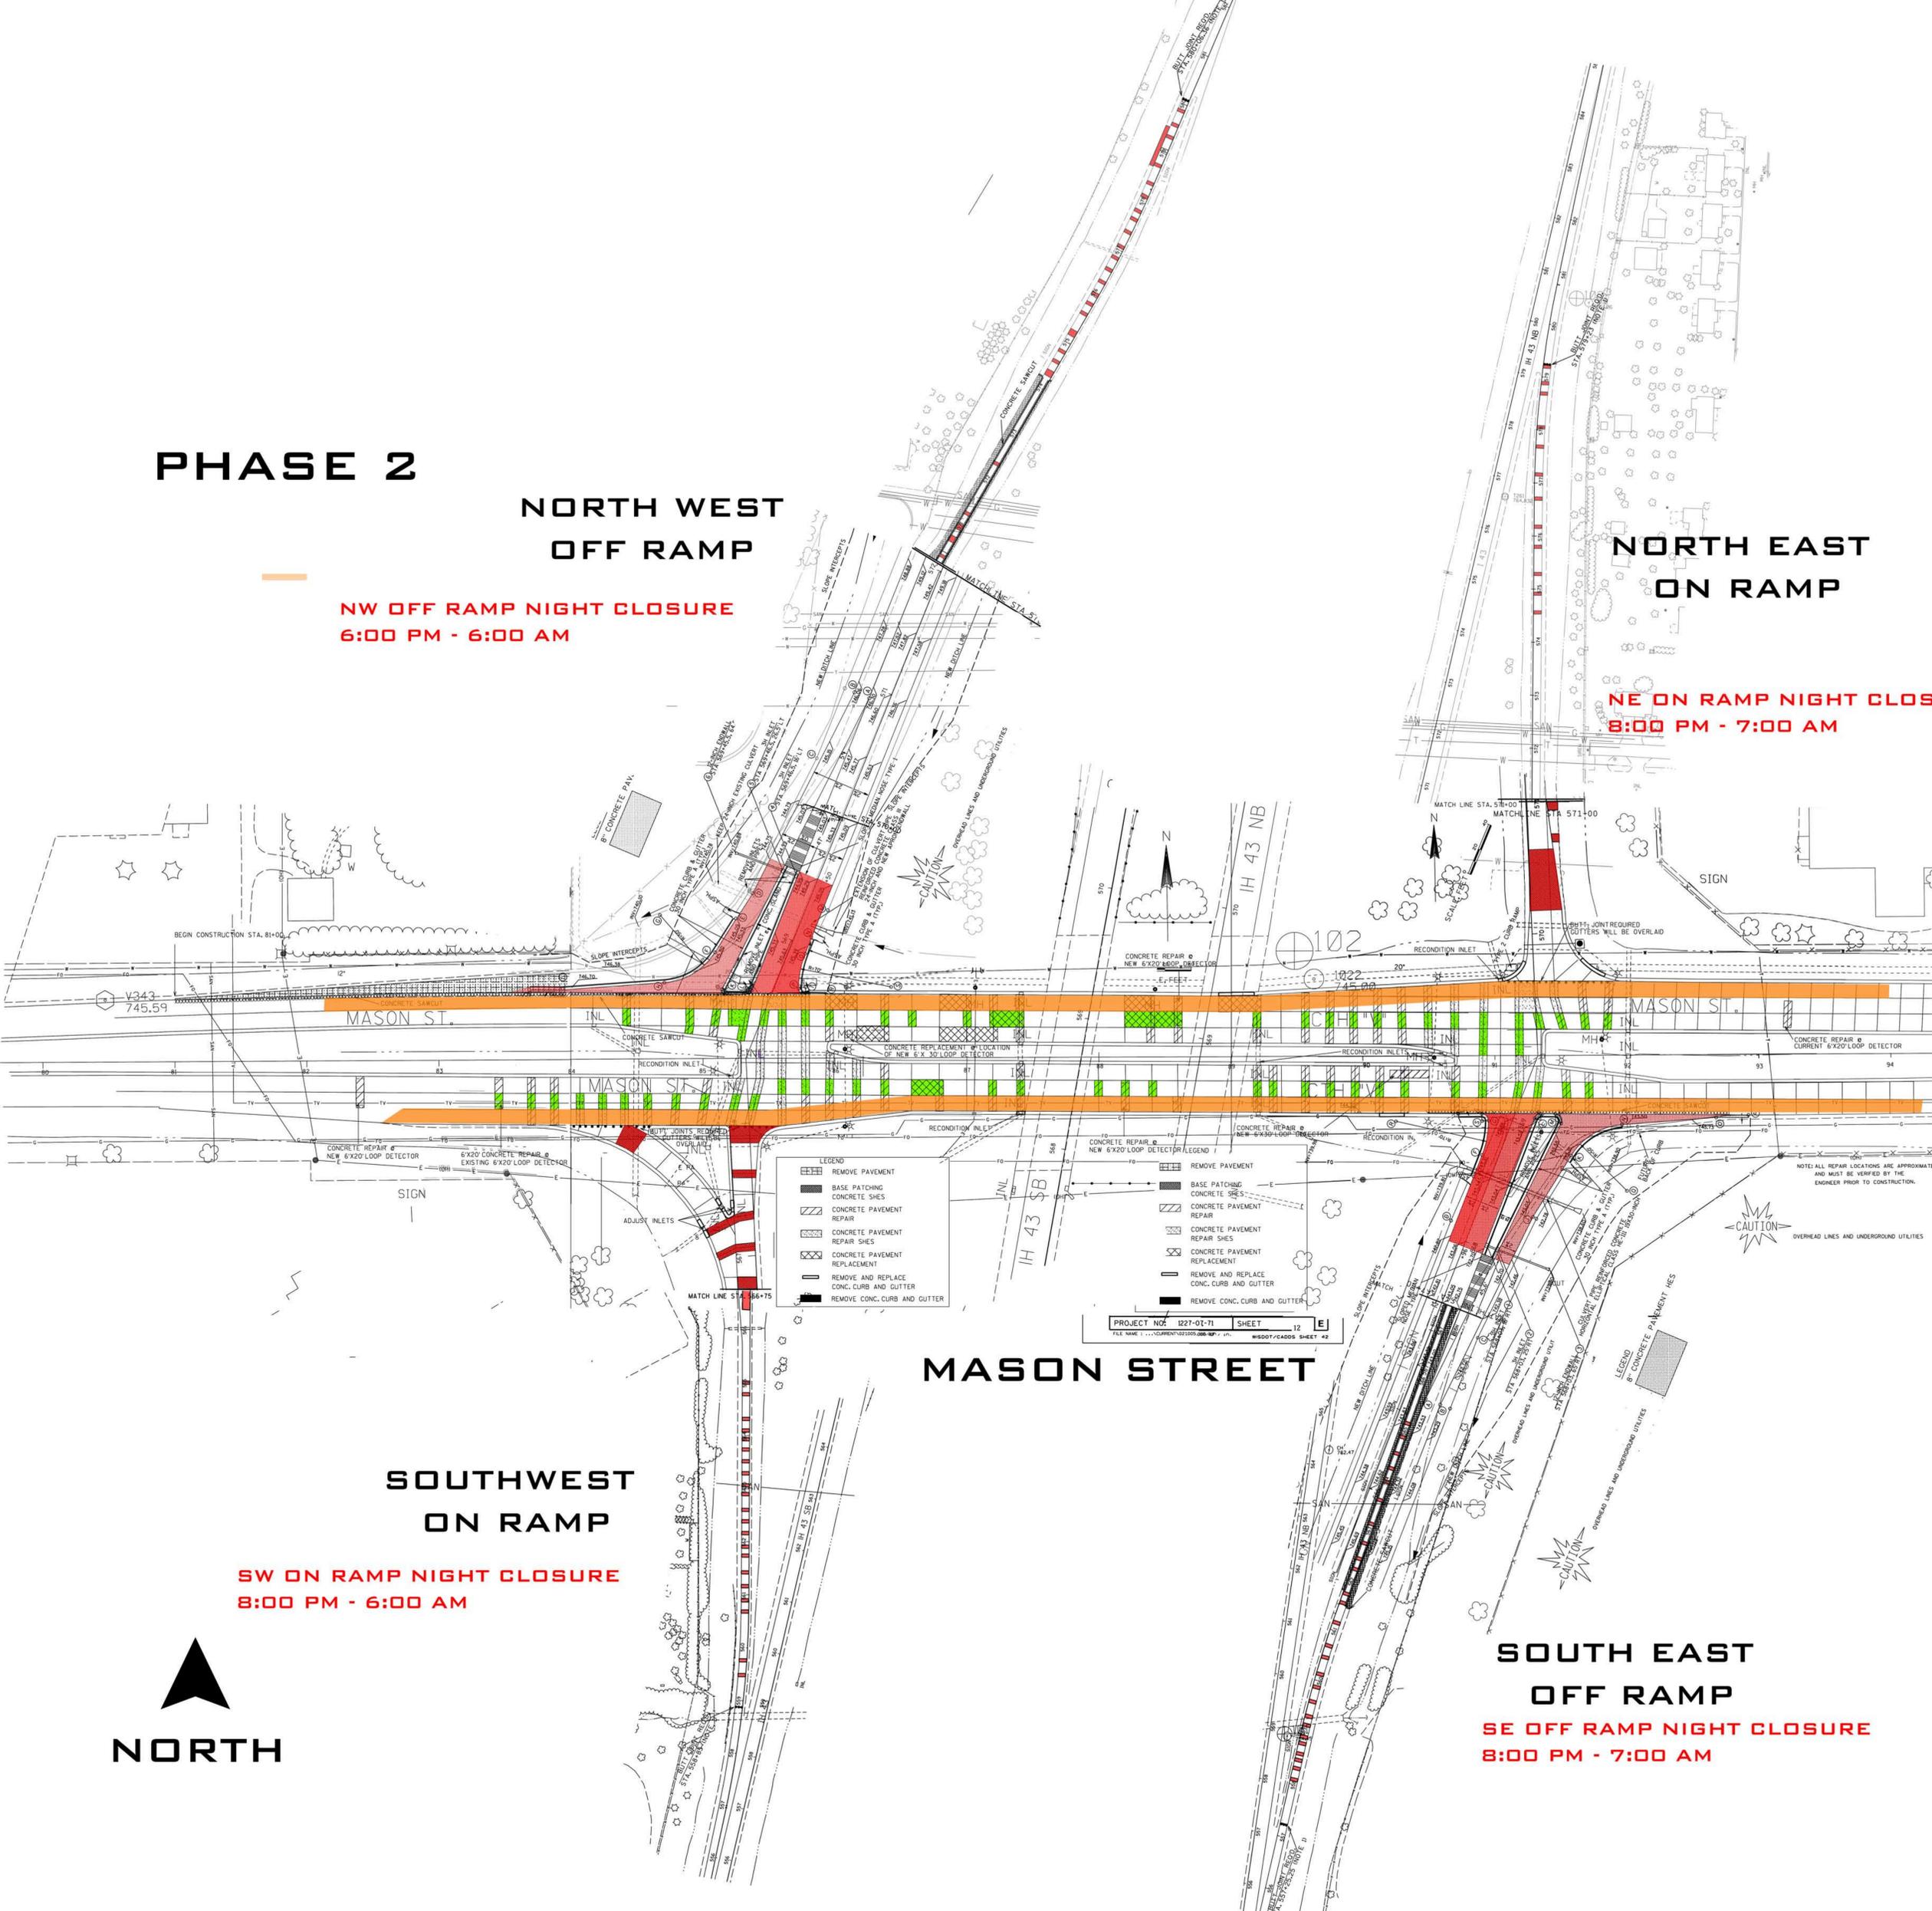

- LEGEND
- REMOVE PAVEMENT
 - BASE PATCHING
 - CONCRETE SHEES
 - CONCRETE PAVEMENT REPAIR
 - CONCRETE PAVEMENT REPAIR SHEES
 - CONCRETE PAVEMENT REPLACEMENT
 - REMOVE AND REPLACE CONC. CURB AND GUTTER
 - REMOVE CONC. CURB AND GUTTER

- CONCRETE REPAIR & NEW 6'X20' LOOP DETECTOR LEGEND
- REMOVE PAVEMENT
 - BASE PATCHING
 - CONCRETE SHEES
 - CONCRETE PAVEMENT REPAIR
 - CONCRETE PAVEMENT REPAIR SHEES
 - CONCRETE PAVEMENT REPLACEMENT
 - REMOVE AND REPLACE CONC. CURB AND GUTTER
 - REMOVE CONC. CURB AND GUTTER

PROJECT NO. 1221-01-11 SHEET 12 E
FILE NAME: I:\CURRENT\12210108\08\SP.PLA WSDOT\CADD\ SHEET #2

MASON STREET

NOTE: ALL REPAIR LOCATIONS ARE APPROXIMATE AND MUST BE VERIFIED BY THE ENGINEER PRIOR TO CONSTRUCTION.

OVERHEAD LINES AND UNDERGROUND UTILITIES

PHASE 3

NORTH WEST OFF RAMP

NW OFF RAMP NIGHT CLOSURE
6:00 PM - 6:00 AM

NORTH EAST ON RAMP

NE ON RAMP NIGHT CLOSURE
8:00 PM - 7:00 AM

SOUTHWEST ON RAMP


SW ON RAMP NIGHT CLOSURE
8:00 PM - 6:00 AM

MASON STREET

SOUTH EAST OFF RAMP

SE OFF RAMP NIGHT CLOSURE
8:00 PM - 7:00 AM

NORTH

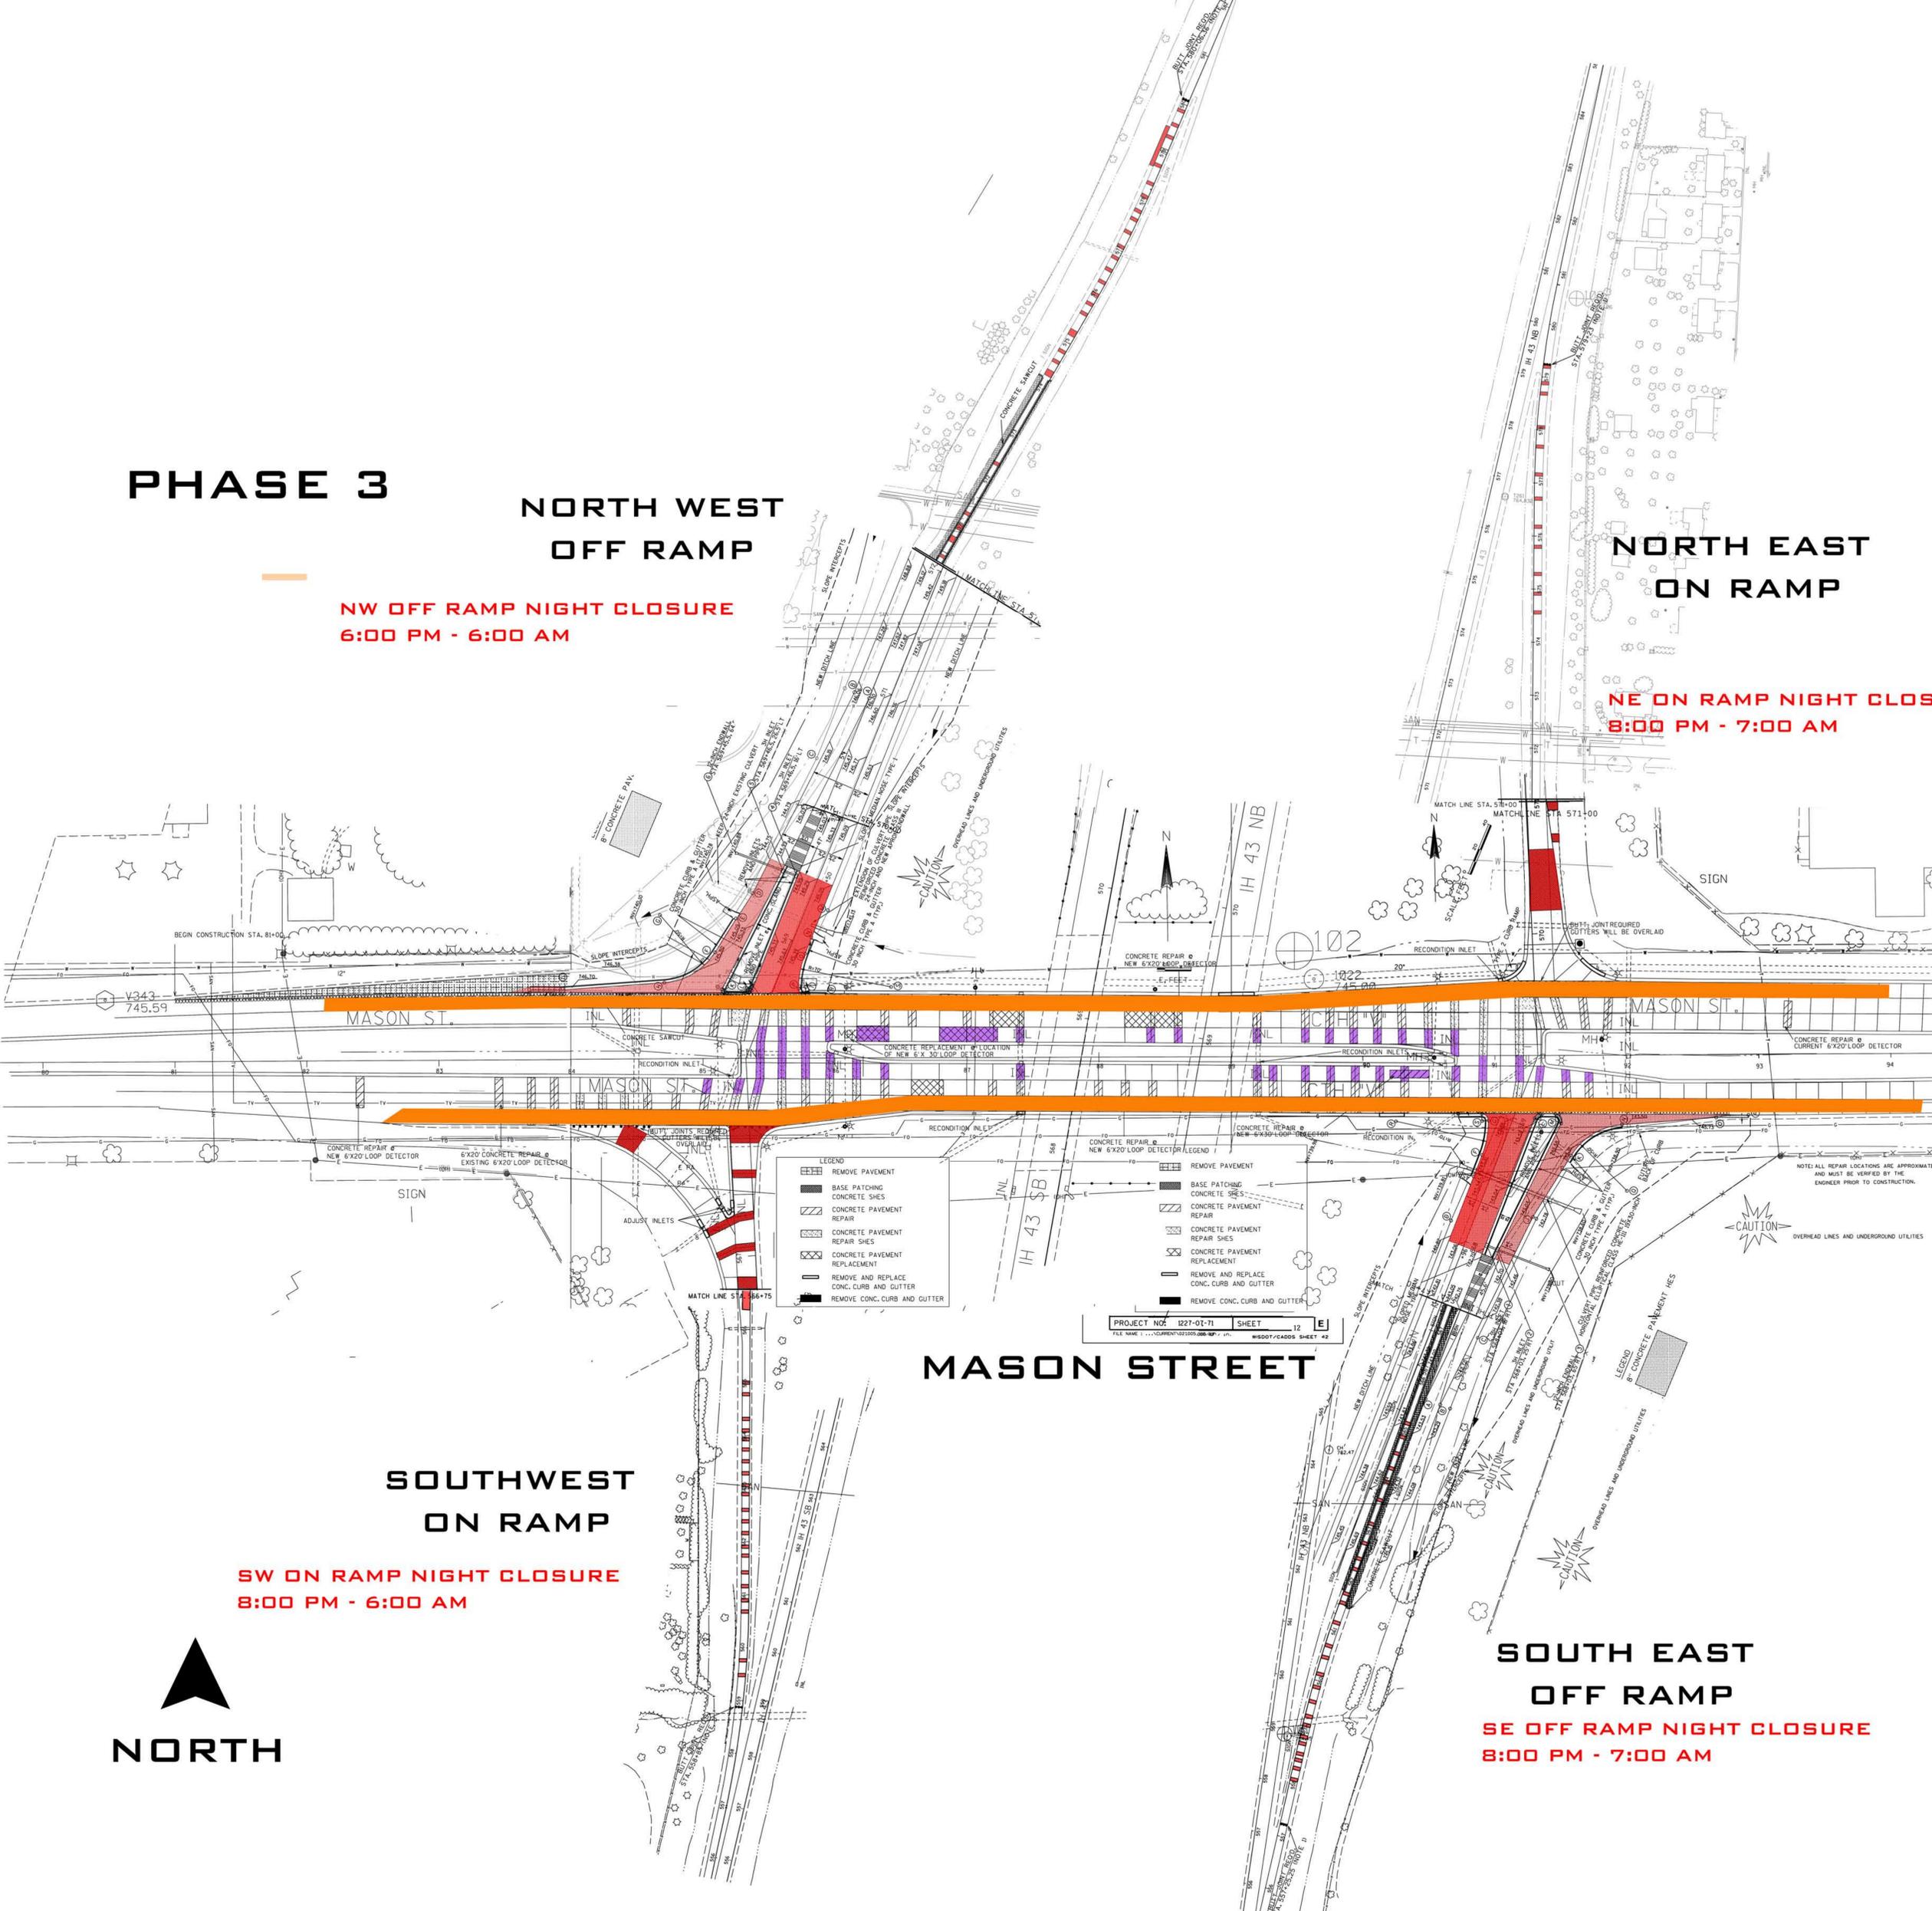

**NORTH WEST
OFF RAMP**

**NW OFF RAMP NIGHT CLOSURE
6:00 PM - 6:00 AM**

**NORTH EAST
ON RAMP**

**NE ON RAMP NIGHT CLOSURE
8:00 PM - 7:00 AM**

MASON STREET

**MASON LANE CLOSURE TIME
9:00 PM - 6:00 AM**

**SOUTHWEST
ON RAMP**

**SW ON RAMP NIGHT CLOSURE
8:00 PM - 6:00 AM**

**SOUTH EAST
OFF RAMP**

**SE OFF RAMP NIGHT CLOSURE
8:00 PM - 7:00 AM**



LEGEND

[Symbol]	REMOVE PAVEMENT
[Symbol]	BASE PATCHING
[Symbol]	CONCRETE SHEES
[Symbol]	CONCRETE PAVEMENT REPAIR
[Symbol]	CONCRETE PAVEMENT REPAIR SHEES
[Symbol]	CONCRETE PAVEMENT REPLACEMENT
[Symbol]	REMOVE AND REPLACE CONC. CURB AND GUTTER
[Symbol]	REMOVE CONC. CURB AND GUTTER

CONCRETE REPAIR & NEW 6'X20' LOOP DETECTOR LEGEND

[Symbol]	REMOVE PAVEMENT
[Symbol]	BASE PATCHING
[Symbol]	CONCRETE SHEES
[Symbol]	CONCRETE PAVEMENT REPAIR
[Symbol]	CONCRETE PAVEMENT REPAIR SHEES
[Symbol]	CONCRETE PAVEMENT REPLACEMENT
[Symbol]	REMOVE AND REPLACE CONC. CURB AND GUTTER
[Symbol]	REMOVE CONC. CURB AND GUTTER

PROJECT NO: 1221-01-71 SHEET 12 E
FILE NAME: I:\CURRENT\1221-01-71\1221-01-71-12.E
WISDOT/CADDSS SHEET #2

NOTE: ALL REPAIR LOCATIONS ARE APPROXIMATE AND MUST BE VERIFIED BY THE ENGINEER PRIOR TO CONSTRUCTION.

CAUTION OVERHEAD LINES AND UNDERGROUND UTILITIES

LEGEND OF CONCRETE PAVEMENT RES

CAUTION OVERHEAD LINES AND UNDERGROUND UTILITIES

CAUTION OVERHEAD LINES AND UNDERGROUND UTILITIES