





GREEN BAY PARKS, RECREATION,
AND FORESTRY DEPARTMENT

PERKINS PARK
EXISTING CONDITIONS

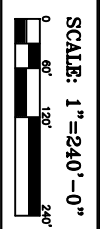

DATE DRAWN:
AUGUST 1993
LAST REVISION:
MARCH 2009

PAGE 1 OF 1
PEO

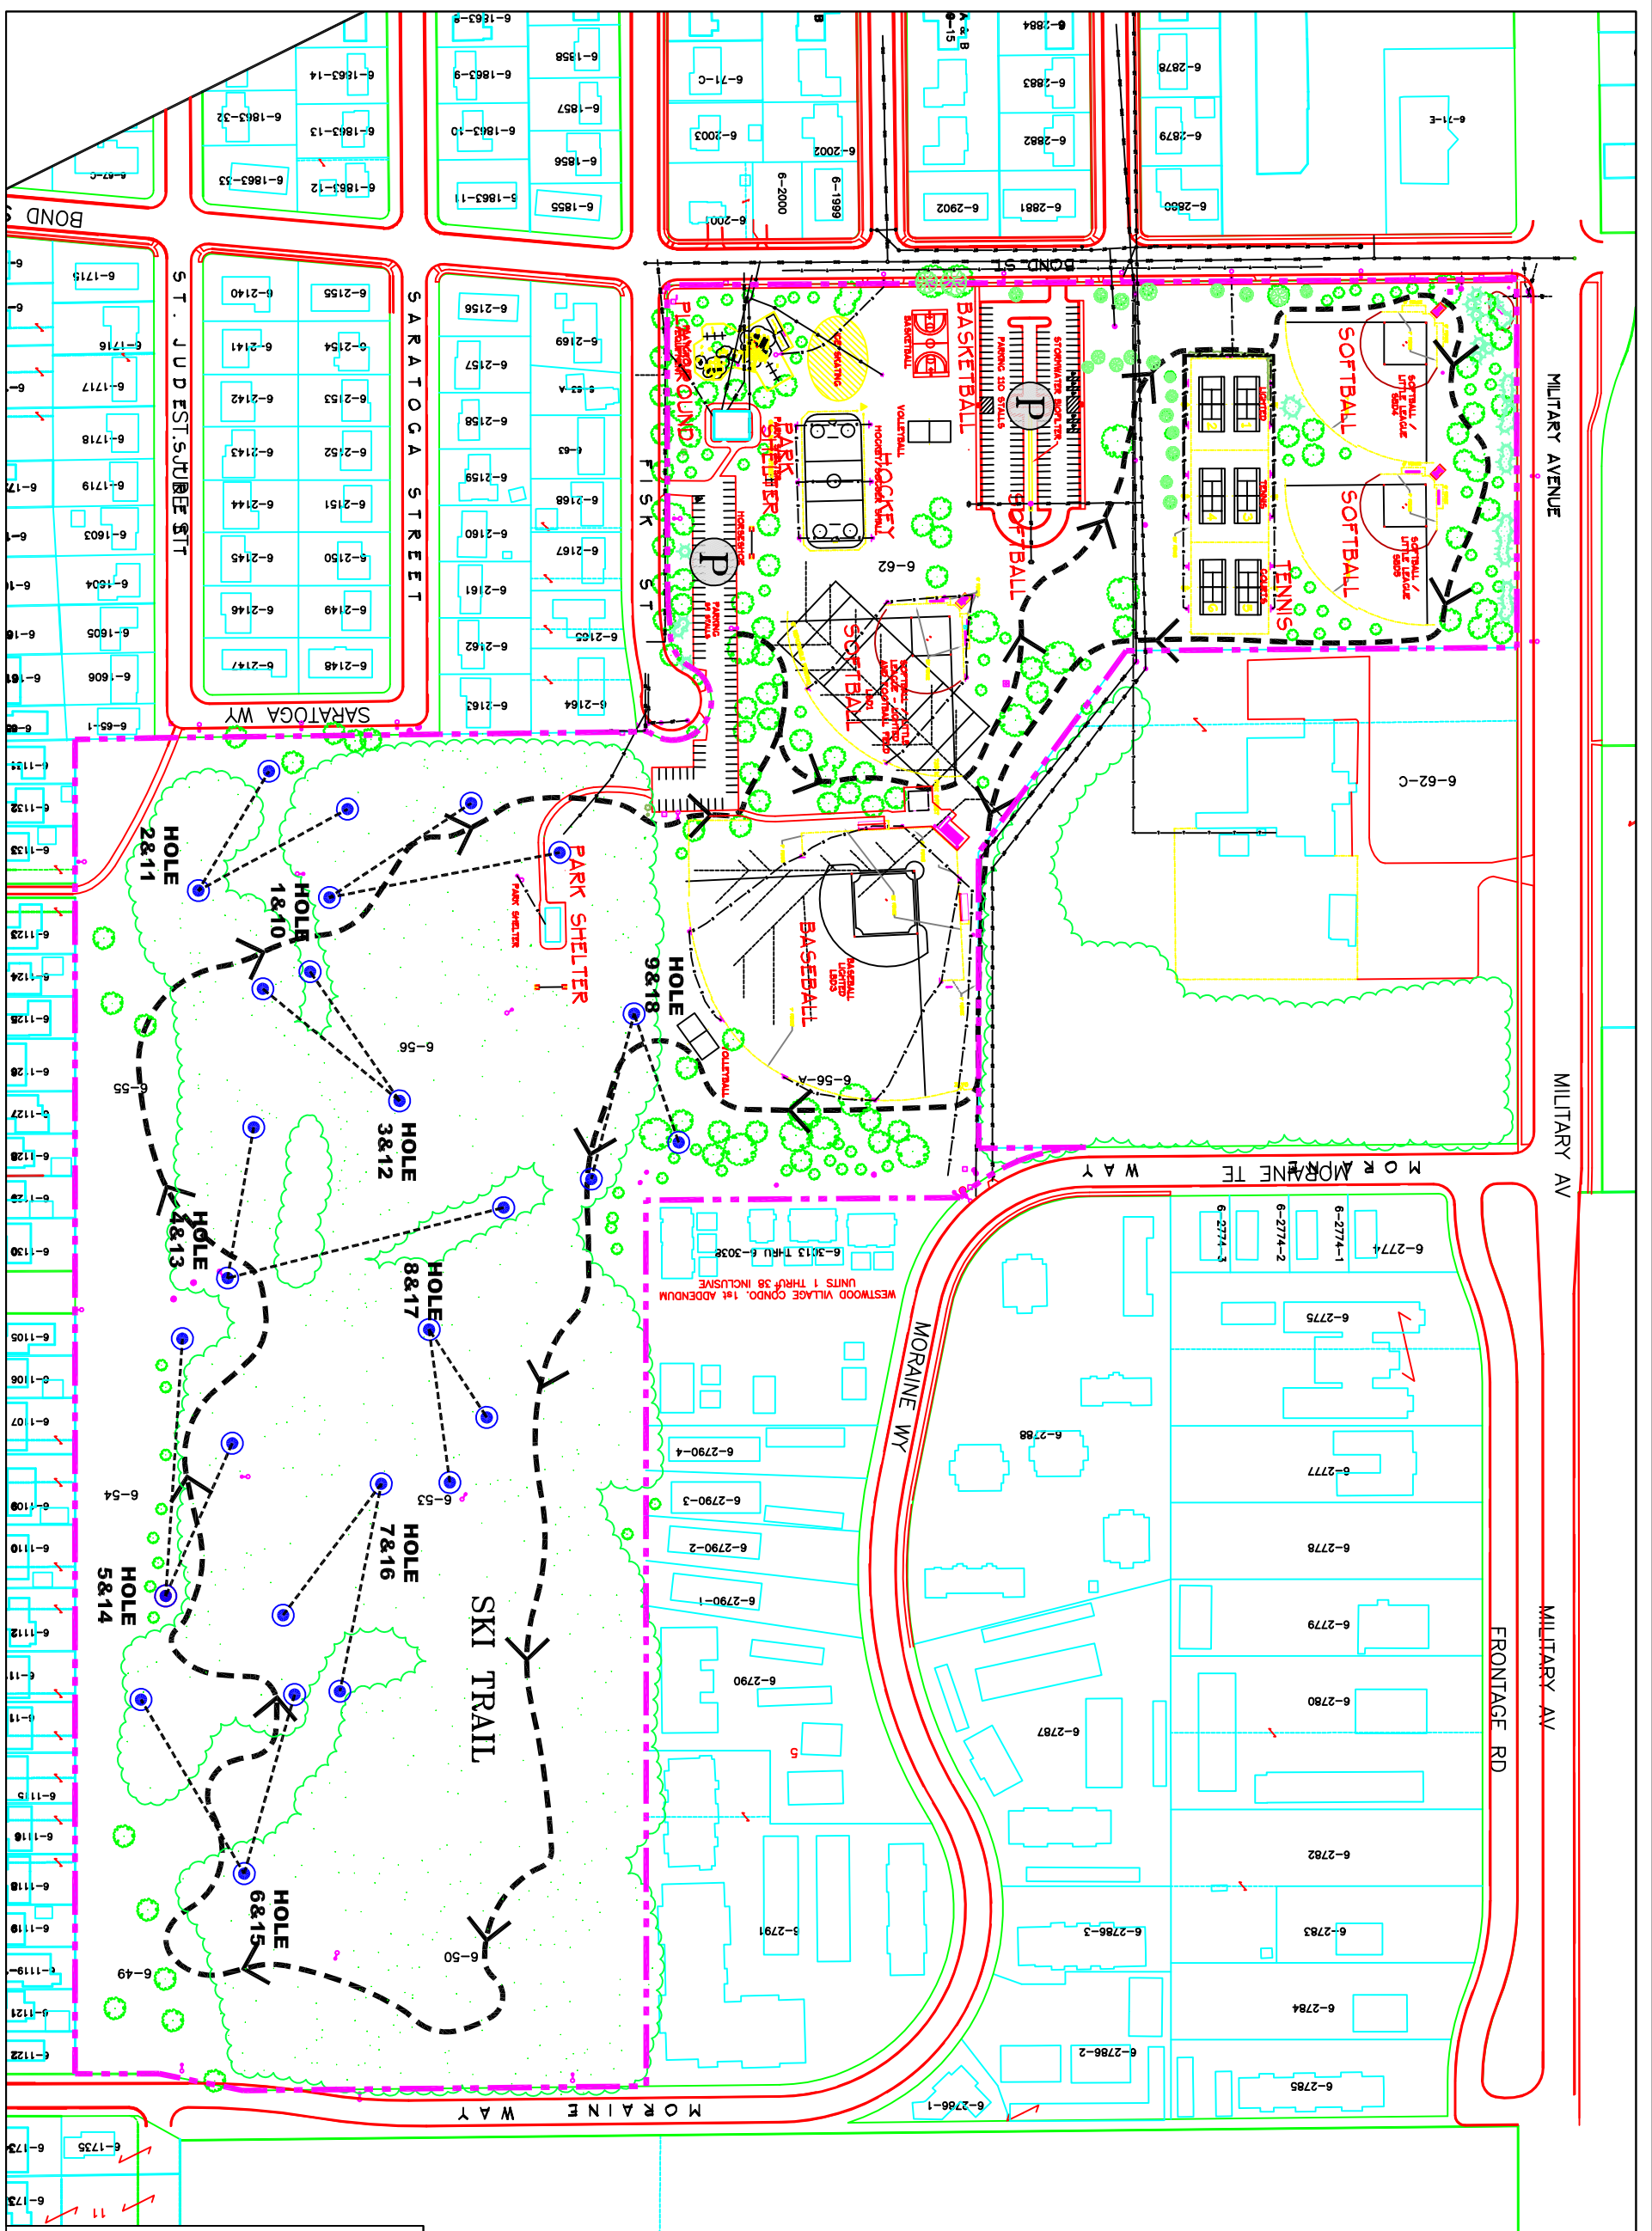

- LEGEND**
- PARK SIGN
 - FLAG POLE
 - MANHOLE
 - CATCH BASIN
 - STREET LIGHT
 - POWER POLE
 - STADIUM LIGHT
 - PARK LIGHT
 - TRAFFIC LIGHT
 - STREET SIGN
 - FIRE HYDRANT
 - DRINKING FOUNTAIN
 - GAS ACCESS
 - WATER ACCESS
 - TELEPHONE ACCESS
 - DECIDUOUS TREE
 - CONIFEROUS TREE
 - SHRUB BED
- AREA = 59.14 ACRES

14P39 - MEMORY GARDEN
17P244 - CNESSSES ISRAEL CEMETERY NO.2
18P165 - CNESSSES ISRAEL CEMETERY NO.3